

The concept for this building highlights the contrast between two forces that surround the existing site- the pragmatic organization of the downtown city landscape to the organic flow of the buffalo bayou; the exterior facade mantains order as its interior spirals into a playful and complex natural space.




SITE CONTEXT MAP

BUILDING CONCEPT DIAGRAMS

COEXIST

THE EXISTING SITE SITS BETWEEN TWO OPPOSING LANDSCAPE CONDITIONS: THE PLANNED URBAN GRID OF DOWNTOWN AND THE NATURAL PATH OF THE BUFFALO BAYOU. THE CONCEPT FOR THIS SITE IS TO REINFORCE BOTH ENTITIES AND CREATE HARMONY WITH EACH OTHER.

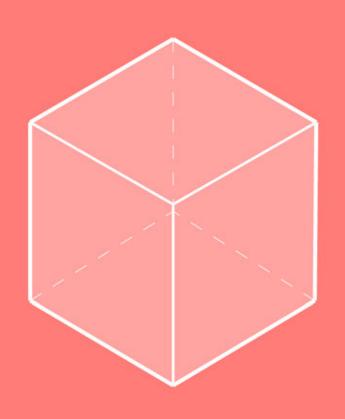

PURE GEOMETRY SIMPLE GEOMETRICAL SHAPE OF THE BUILDING REFLECTS CONDITIONS OF THE URBAN GRID




ORGANIC INTERIOR

INFLUENCED BY THE NATURAL FLOW OF THE BUFFALC BAYOU, THE INTERIOR IS ORGANIC.


ELEVATED

SITUATED IN A ZONE THAT IS PRONE TO FLOODING, THE BUILDING IS LIFTED TO TAKE PRECAUTIONS TO ANY FUTURE FLOODINGS.

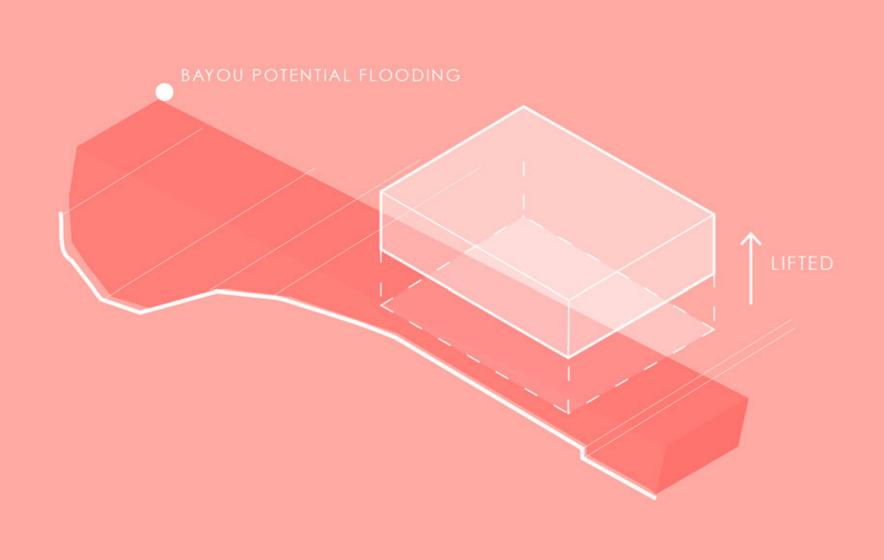


CONNECTION

ELEVATING THE BUILDING CREATES AN OPEN LANGUAGE BETWEEN THE CITY AND THE BAYOU. THIS SPACE WILL CREATE AN INVITATION TO DRAW PEOPLE ON BOTH ENDS TO COME TOGETHER.

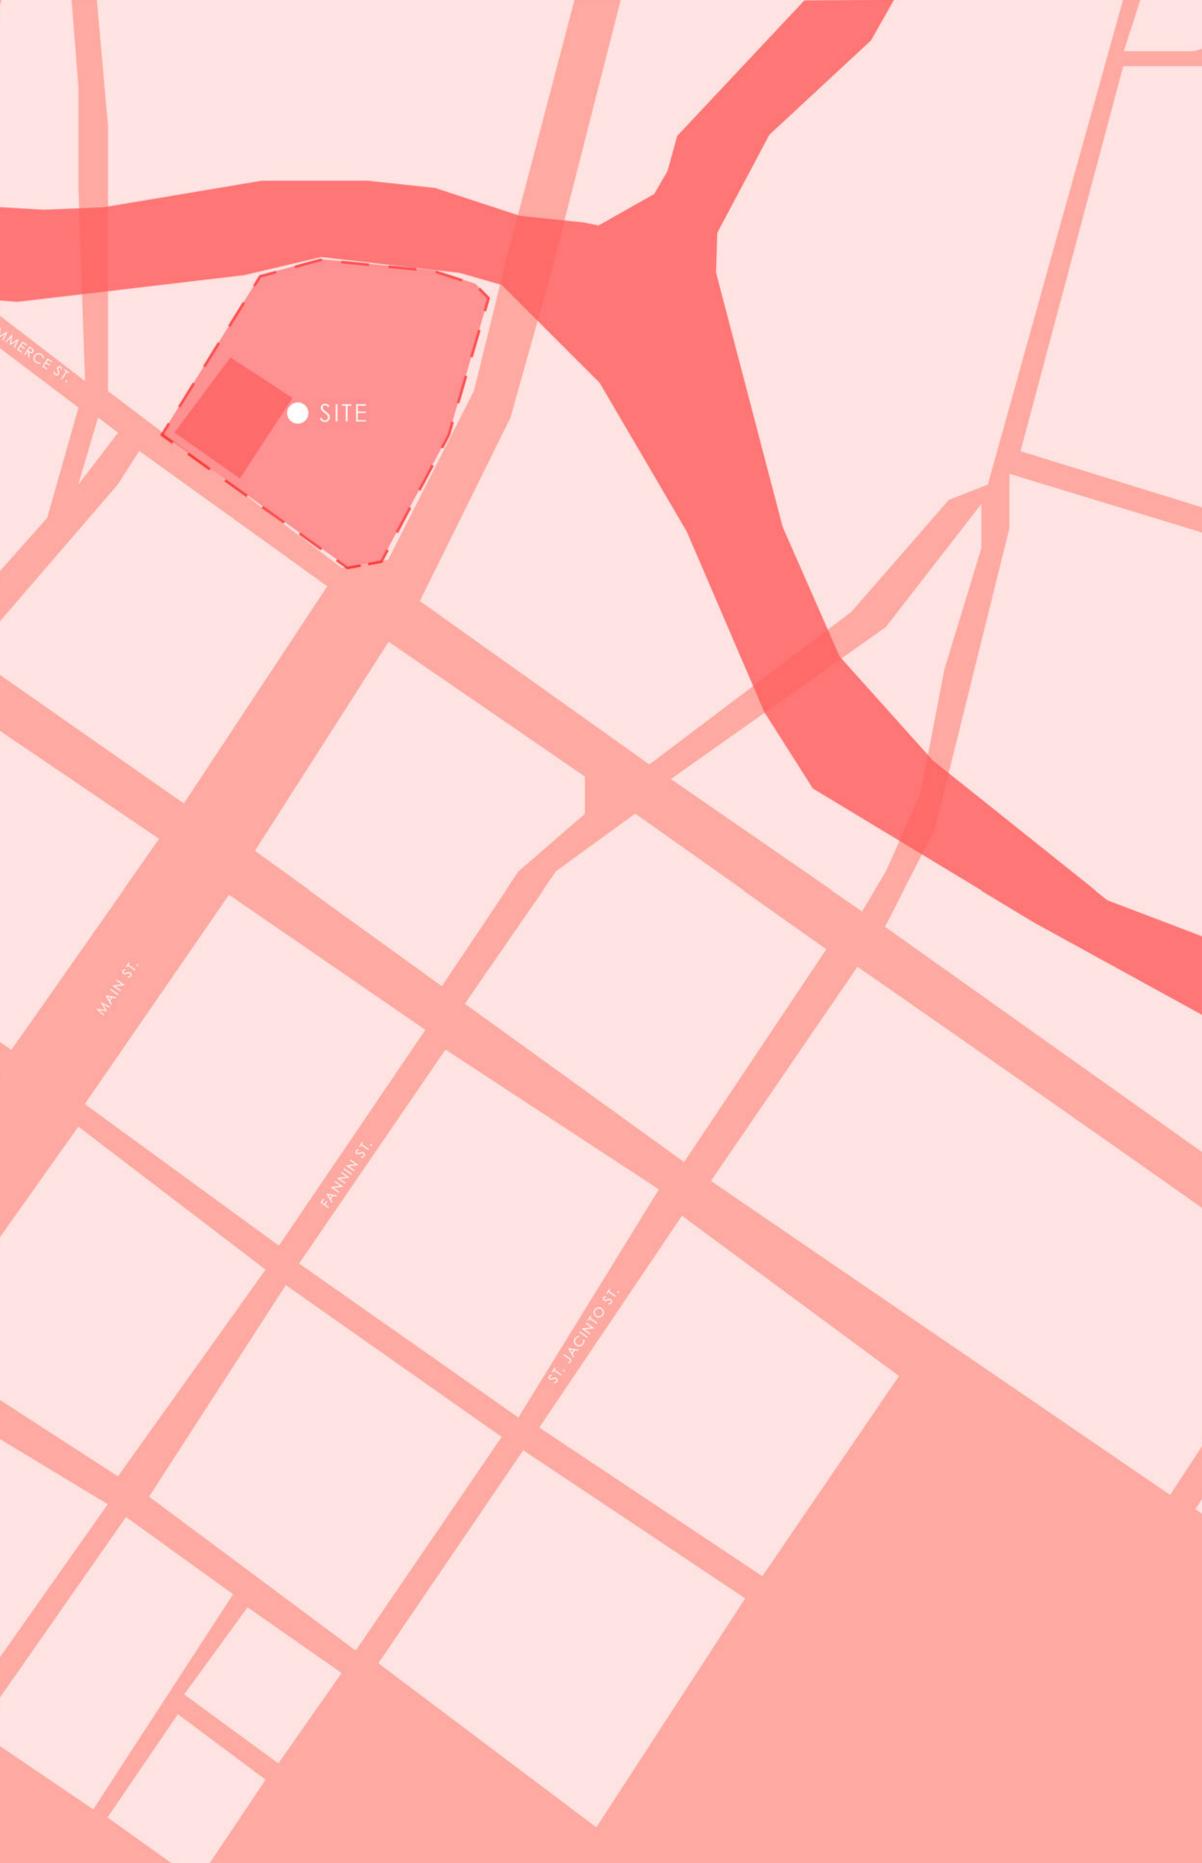


EXTERIOR COMPOSITION

THE SUBTLE TRANSITION FROM PUBLIC TO PRIVATE TO PUBLIC ONCE AGAIN IS APPER

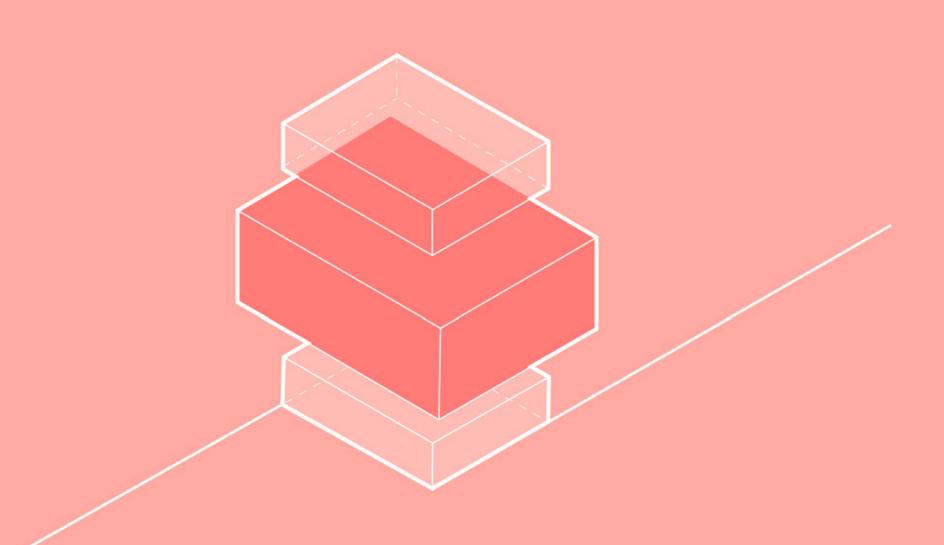

DAY VS BUILDING'S APPERANCE

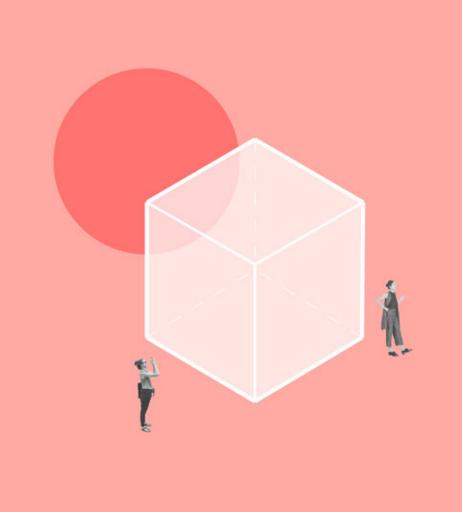


PUBLIC VS. PRIVATE

HE TRANSPARENT MASSINDICATE FUNCTIONAL PROGRAMS THAT ARE OPEN TO THE PUBLIC WHILE THE OPAQUE MASS IS RESERVED TO A SPECIFIC GROUP OF PEOPLE DAYTIME, THE SCREEN ENVELOPE CREATES AN OPAQUE SURFACE PREVENTING VIEWS INSIDE.


NIGHT NVELOPE IS COMPOS

ENVELOPE IS COMPOSED OF A SCREEN THAT ALLOWS FOR A DYNAMIC ON THE FACADE CREATING A CHANGE IN ITS APPERANCE THROUGH


DAY

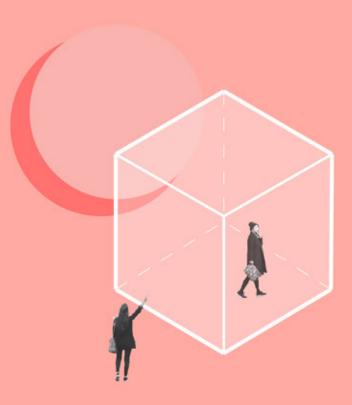



NIGHT IGHTTIME, THE LIGHTS WITHIN SHINE THROUGH TH

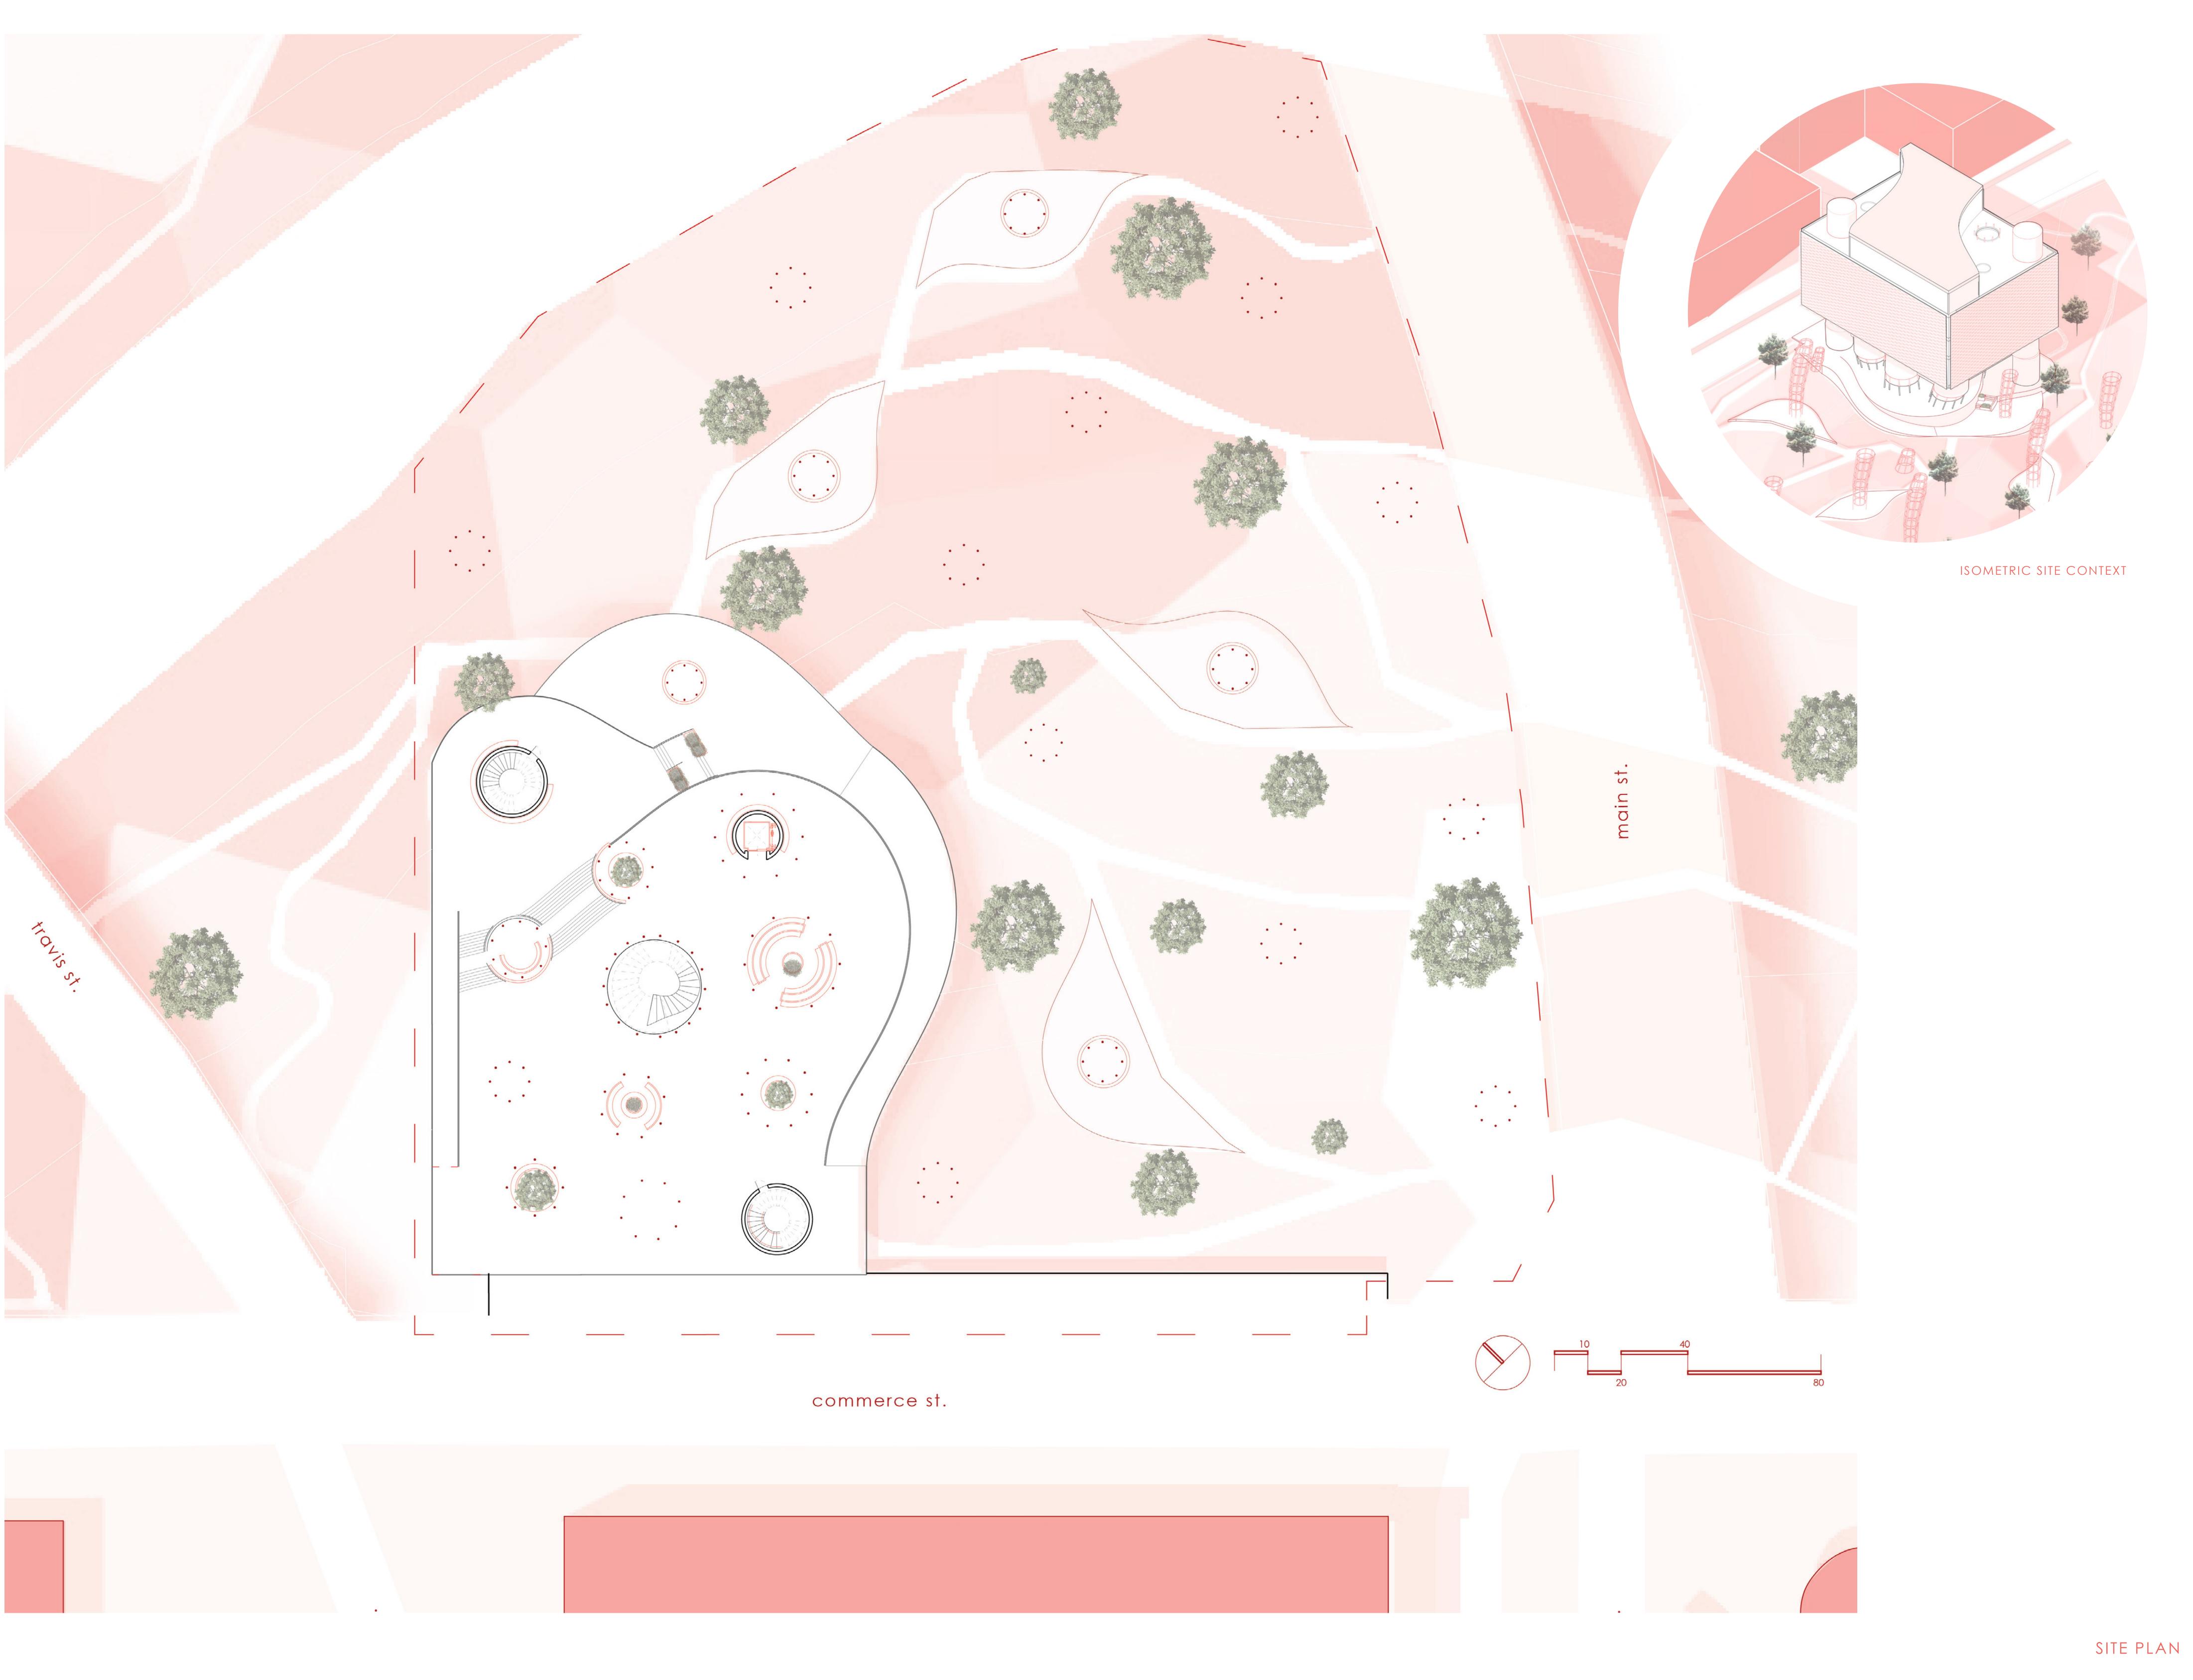



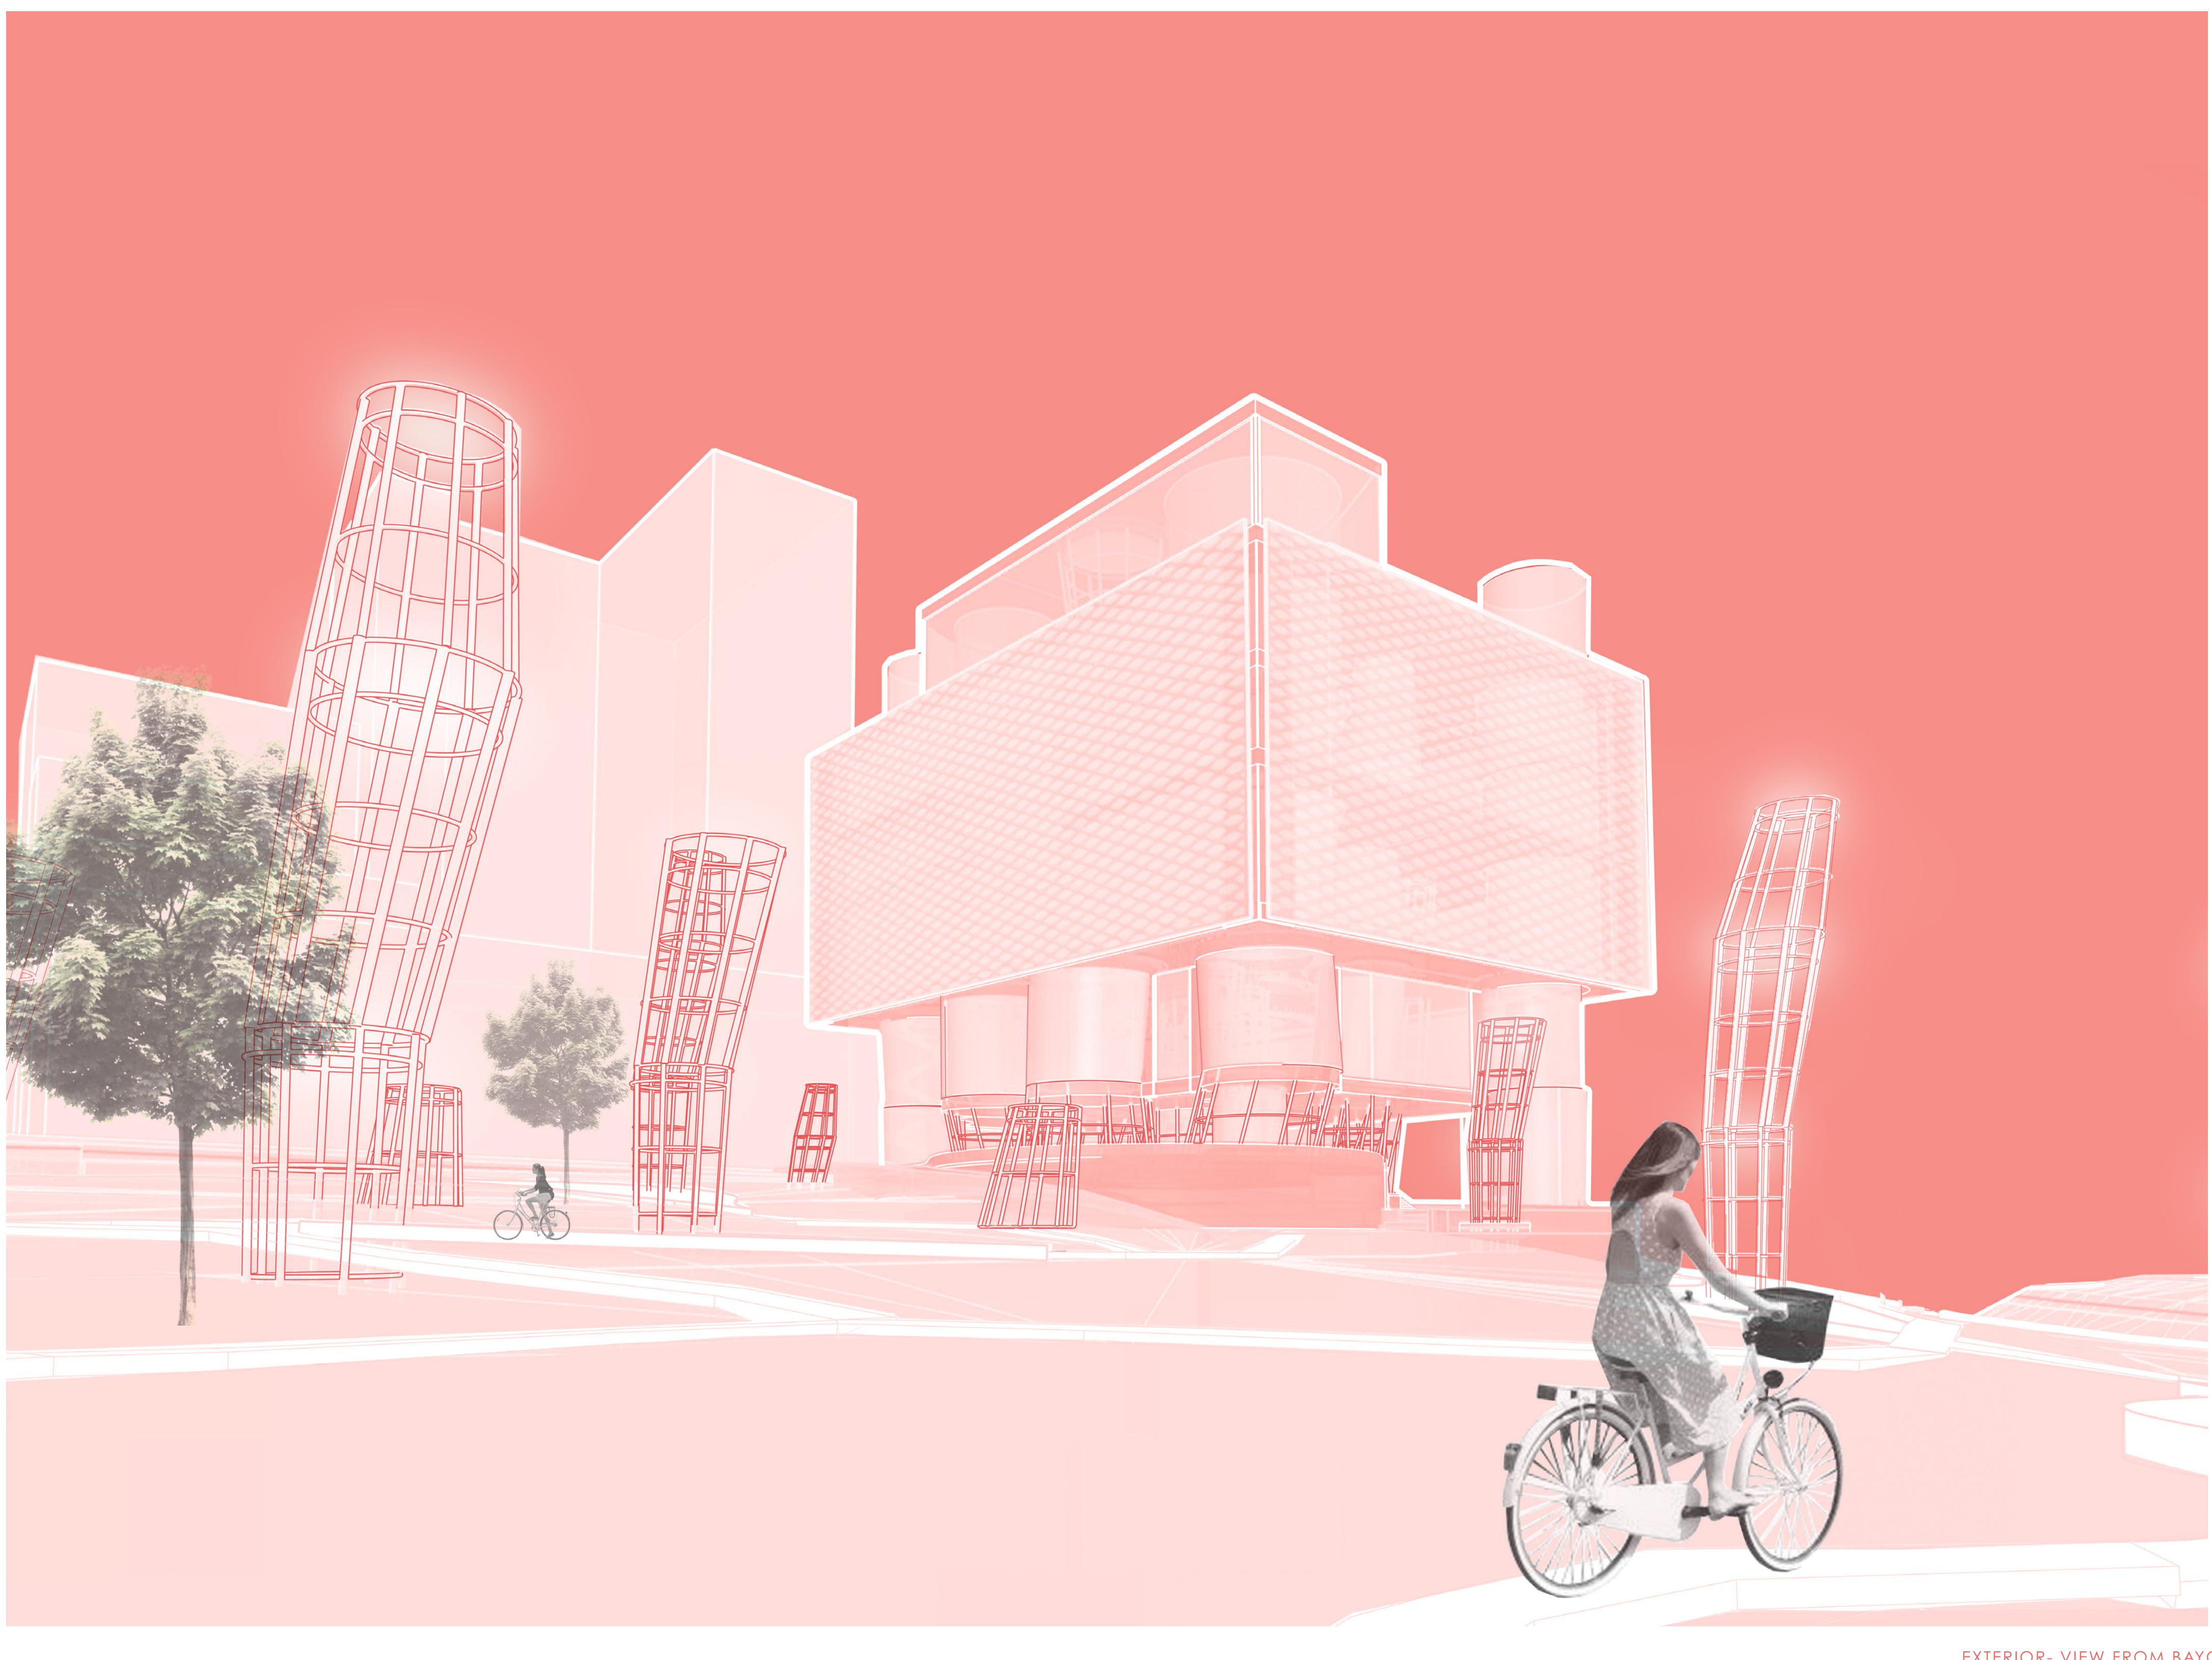

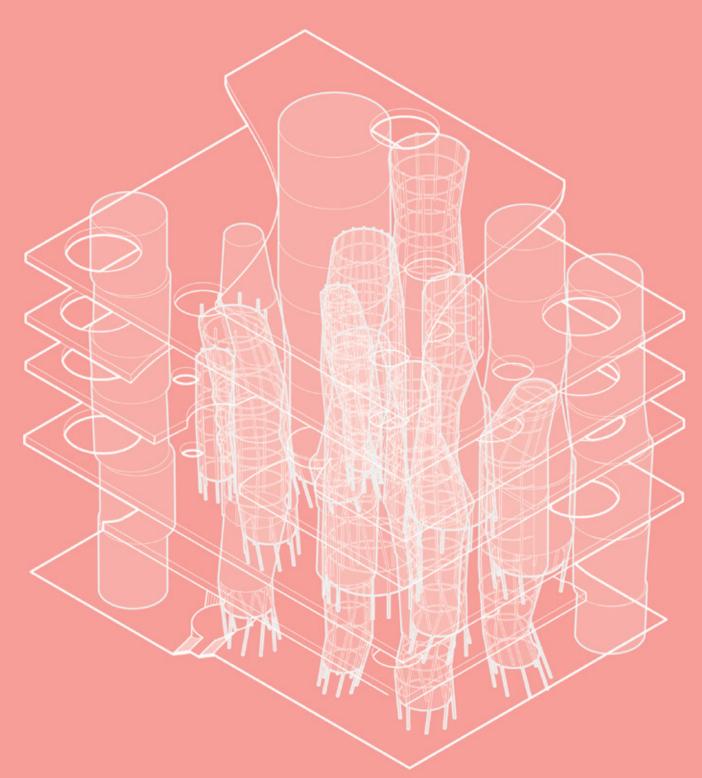


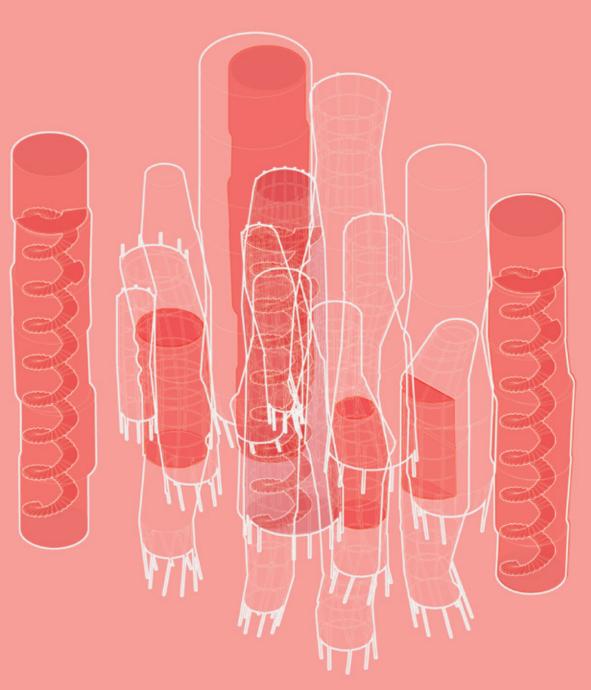


COLUMNS

ANDRANA ONORKING MAKERSPACE ONORKING MAKERSPACE RETAIL

PROGRAM

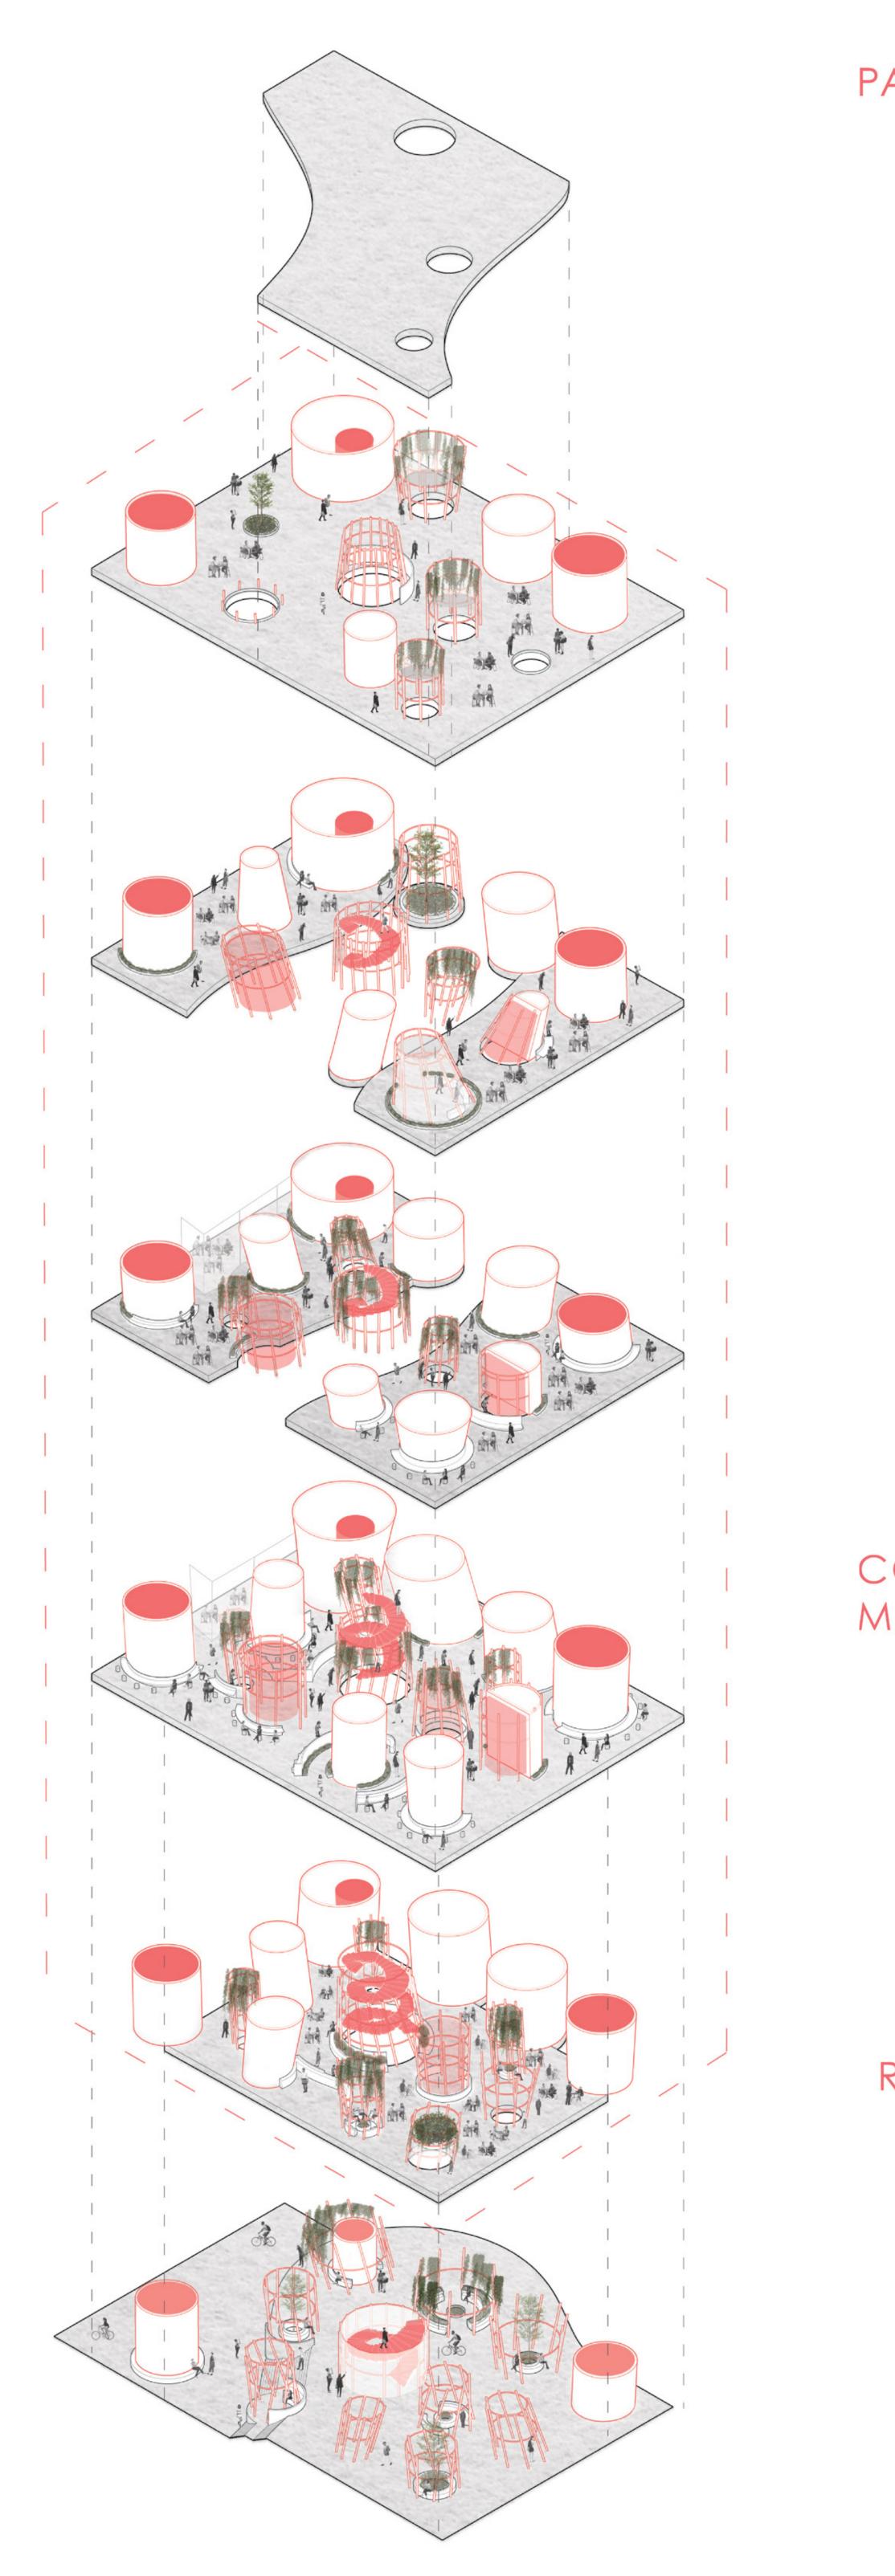

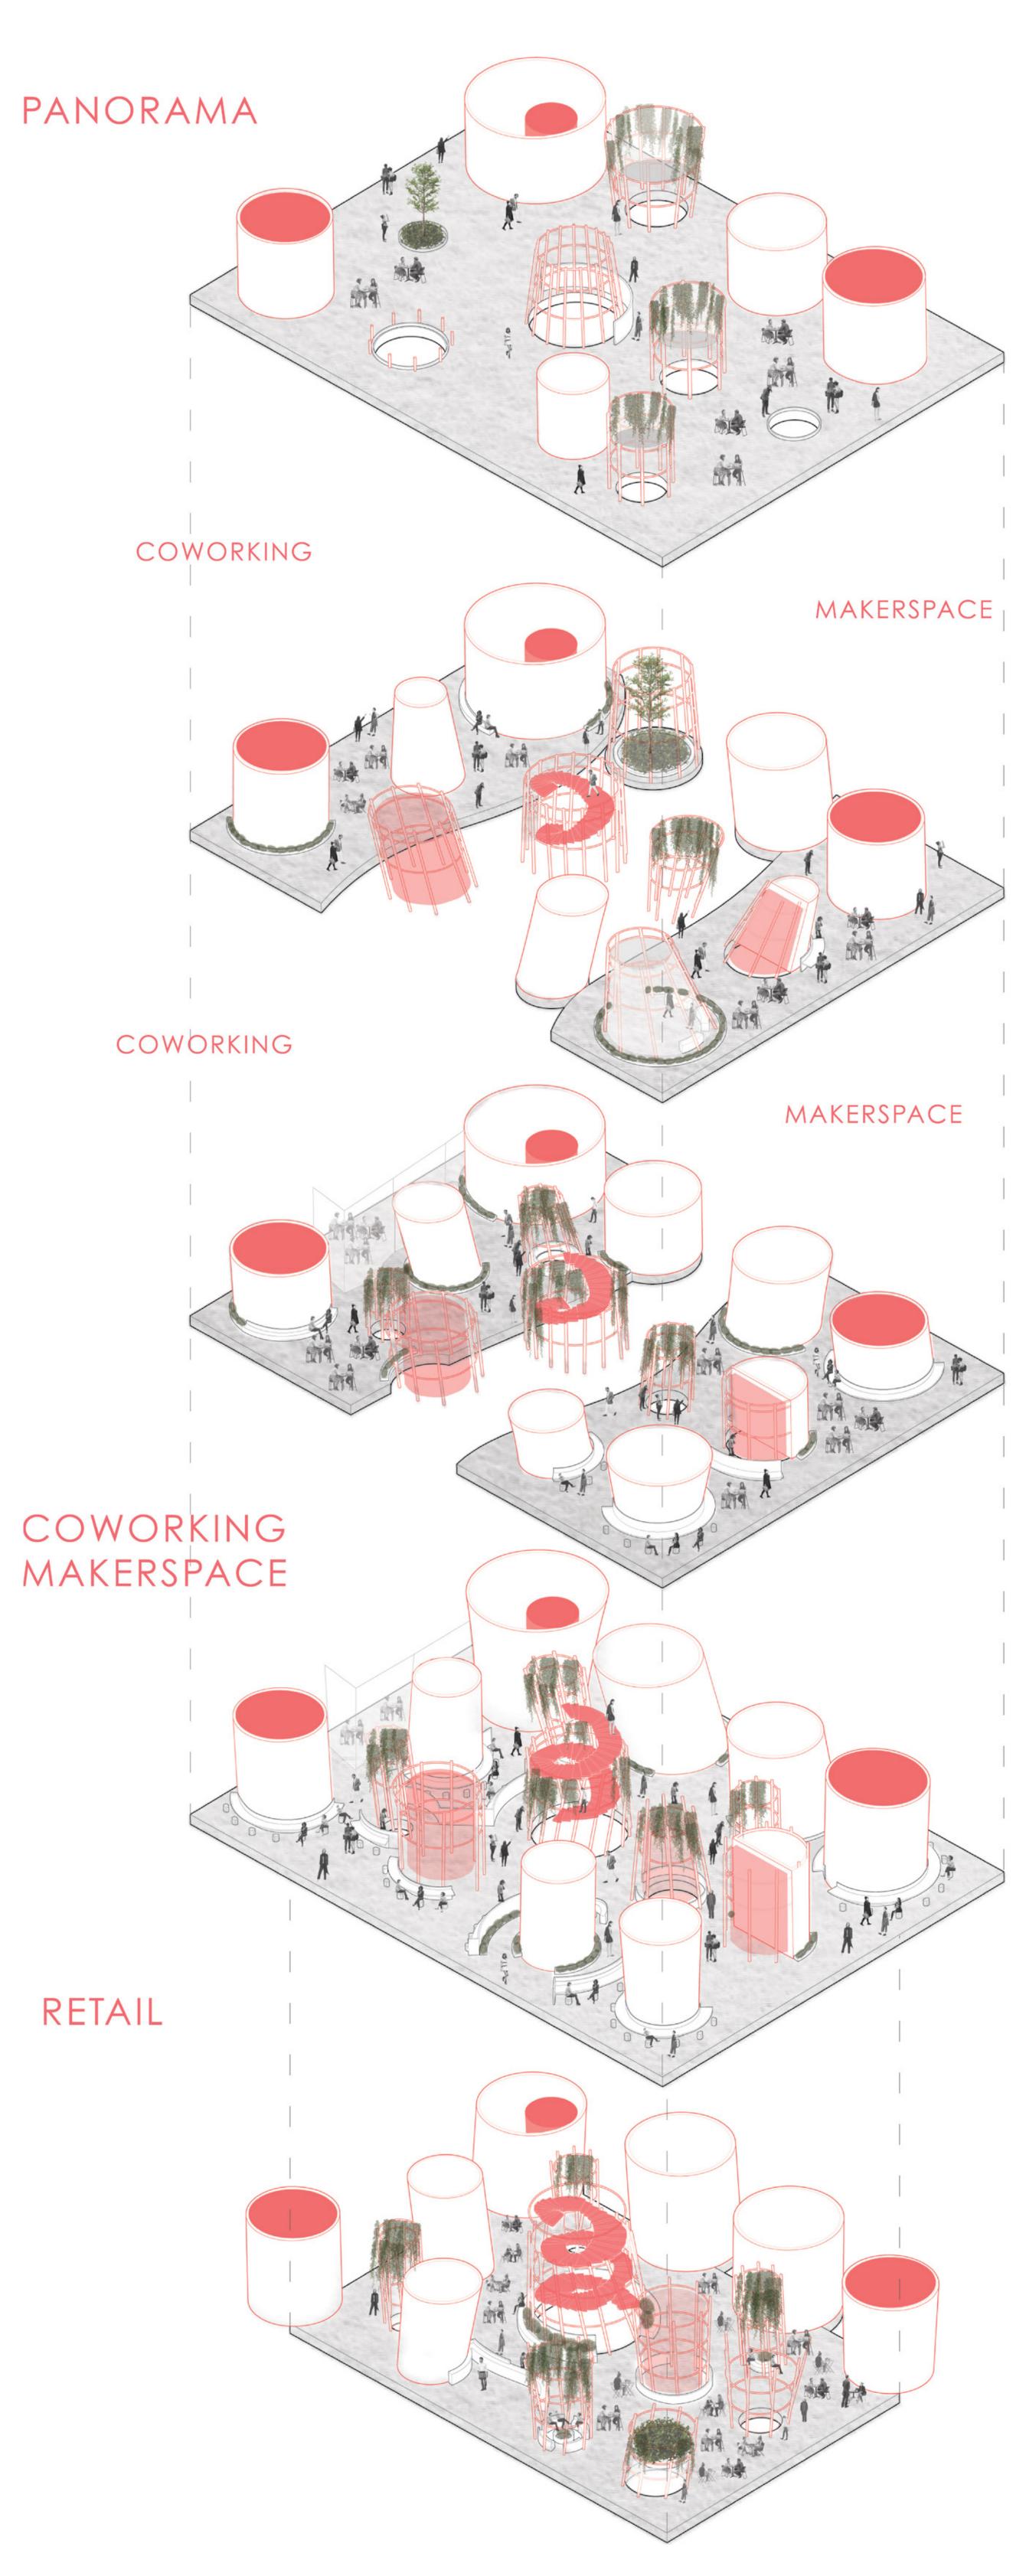

PANORAMA

PUBLIC: AS THE TOP SPACE THAT PROVIDES A PANORAMIC VIEW OF THE DOWNTOWN SKYLINE AND BAFFULO BAYOU, ADVANTAGE OF THE SPACE SCENERY IS IDEAL TO A PUBLIC SPACE.

PLAN: THE CENTER OF THE BUILDING IS A CONDITIONED SPACE, OPEN AND FLEXIBLE TO HOST EXHIBITIONS AND GATHER-ING EVENT SPACES. FLEBILITY OF THIS PROGRAM ALLOWS FOR DIFFERENT AUDIENCES TO HAVE ACCESS TO THE OUTSIDE TERRACE LOCATED ON BOTH END TO ENSURE VIEWS OF THE SURROUNDING CONTEXT.

CIRCULATION: AS IT IS A PUBLIC SPACE AND THE FINAL DESITNATION, THE GRAND PUBLIC STAIRCASE OPENS UP TO THIS FLOOR AND ALLOWS DIRECT ACCESS ALL THE WAY FROM THE GROUND FLOOR. THE SERVICE ELEVATOR ALSO ALLOWS ACCESS TO THE SPACE FOR AFTER HOUR EVENTS THROUGH SPECIAL KEY ACCESS.

COWORKING

PRIVATE: THE PROGRAM IS ONE OF THE TWO IMPORTANT PROGRAMS OF THE BUILDING, ALONGSIDE MAKERSPACE, AS IT WILL BE MOST ACTIVE THROUGHOUT THE DAY. BECAUSE OF THIS, THE SPACE CREATES ACCESABILITY, EVEN AFTER HOURS TO THOSE USING THIS AREA.

PLAN: IN THE OPEN PLAN, ARRANGEMENT FOR OFFICE SPACES IS IMPORTANT AND FOR THIS PURPOSE FLEXIBLE. THE FIRST LEVEL OF THE COWORKING OFFICE SPACE IS MERGED WITH OFFICES DEDICATD FOR MAKERSPACE, ALLOWING A CONNECTION FOR BOTH PROGRAMS. SPACES THAT REQUIRE NOISE REDUCTION AND PRIVACY ARE ENCLOSED, BUT STILL ALLOW FOR LIGHT AND OPENESS. THE SECOND AND THIRD LEVEL FOCUS MORE IN MORE OFFICE CENTRIC PROGRAMS AND MEETINGS SPACES.

CIRCULATION: BECAUSE OF ITS PRIVACY, THE PRIMARY PUBLIC STAIRCASE IS NOT OPEN IN THIS PRIVATE AREA. PUBLIC VIEWERS ARE ALLOWED TO LOOK IN AS THEY ASCEND TO THE TOP FLOOR, BUT RESTRICTION ON ACCESABILITY IS DONE TO CREATE SAFETY AND PRIVACY MEASURES. A SHAFT FROM THE FIRST FLOOR (RETAIL) IS PROVIDED FOR EXCLUSIVE ACCESS FOR THE COWOKING/MAKERSPACE AREA. ACCESS TO THE OTHER TWO COWORKING LEVELS ARE AVAILABLE THOUGHT THE SERVICE ELEVATOR AND STAIRCASE.

MAKERSPACE

PRIVATE: AS IT IS A SPACE, SIMILAR TO COWORKING, THAT WILL CONTAIN THE MOST ACTIVITY THROUGHOUT THE DAY, THE MAKERSPACE IS ALSO PLACED IN PRIVATE SPACE. AS IT CONTAINS MACHINERY DANGERIOUS AND/OR EXPENSIVE, ONLY AUTHROIZED PERSONEL IS PREFFERED.

PLAN: LIKE COWORKING, MAKERSPACE IS AN OFFICE SPACE IN THE FIRST FLOOR, WHERE THE PLANNING AND GATHERING WILL TAKE PLACE. THE SECOND LEVEL IS DEDICATD FOR COMPUTER LAB AND CLASSROOMS, WHILE THE THIRD FLOOR HOLDS THE DIRTY LAB AND HEAVY MACHINERY IN ITS OWN AREA.


CIRCULATION: BECAUSE OF ITS PRIVACY MEASURES, ACCESS TO THE MAKERSPACE IS RESTRICTED, AND LIKE THE CO-WORKING SPACE, IT CAN ONLY BE ACCESS FROM THE FIRST FLOOR (RETAIL) THOUGH A PRIVATE SHAFT. ACCESS TO THE SECOND AND THIRD LEVEL OF THE MAKERSPACE ARE AVAILABLE THROUGH ITS OWN SHAFT ELEVATOR TO ACCOMODATE TRANSPORTATION OF MATERIAL AND MACHINERY.


RETAIL


PUBLIC: AS THE PRIMARY WELCOMING CONDITION SPACE OF THE BUILDING, THE FIRST FLOOR IS DESIGNED WITH RETAIL IN MIND. A SPACE DEDICATED FOR COFFEE SHOPS OR SMALL RESTAURANTS, THE SPACE BECOMES A SPACE FOR BOTH PEOPLE WHO WORK IN THE BUILDING AND VISITORS. AS RETAIL IS OPEN TO ALL, THE SPACE BECOMES A PUBLIC FUNCTION FOR THE BUILDING.


PLAN: THE OPEN PLAN IS FLEXIBLE FOR FUTURE ACCOMODATIONS. FURNITURE IS TEMPORARY AND ARE DESIGNED TO BE FLEXIBLE. THE SPACE ALLOWS FOR MULTIPLE SMALL SHOPS, OR A BIGGER RESTAURANT, OPEN TO FUTURE TENANTS.


CIRCULATION: ENTRANCE TO THIS SPACE IS ACHIEVED THROUGH THE PRIMARY PUBLIC STAIRCASE LOCATED ON CENTER OF THE BUILDING. A SERVICE ELEVATOR, AS WELL AS TWO EGRESS STAIRS ON BOTH ENDS OF THE BUILDING, ARE PROVIDED AS SECONDARY CIRCULATION.

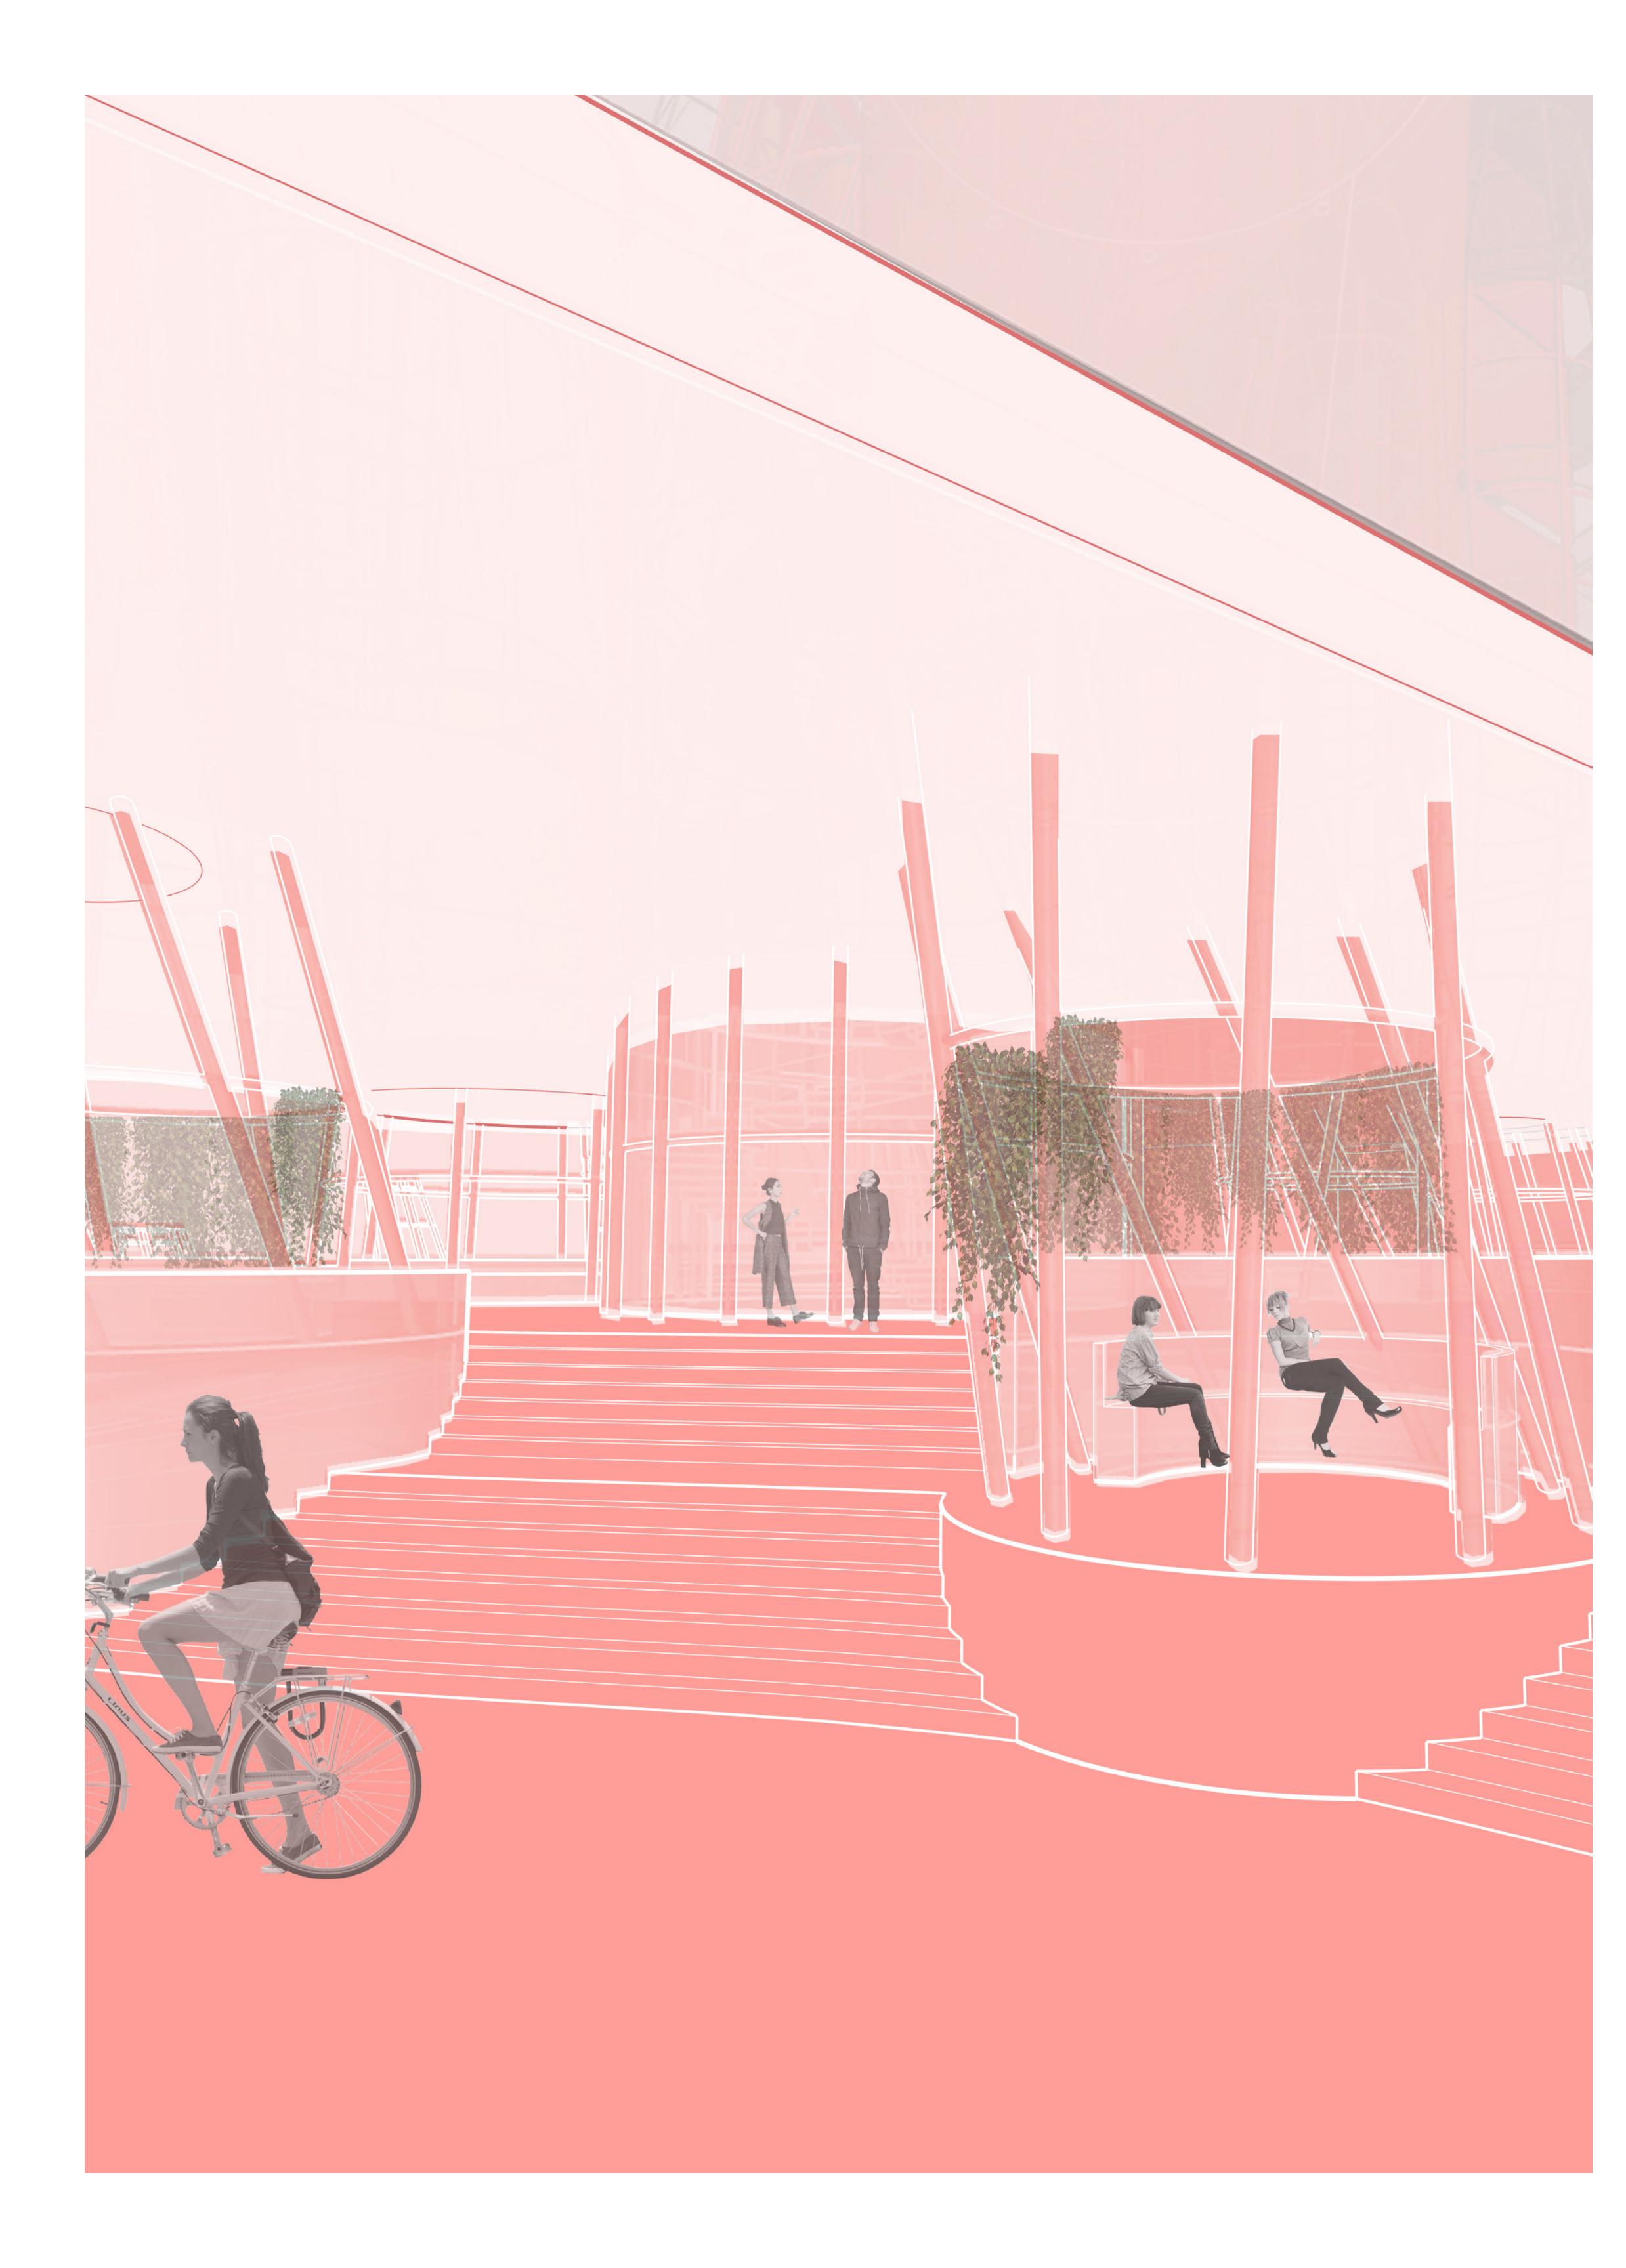

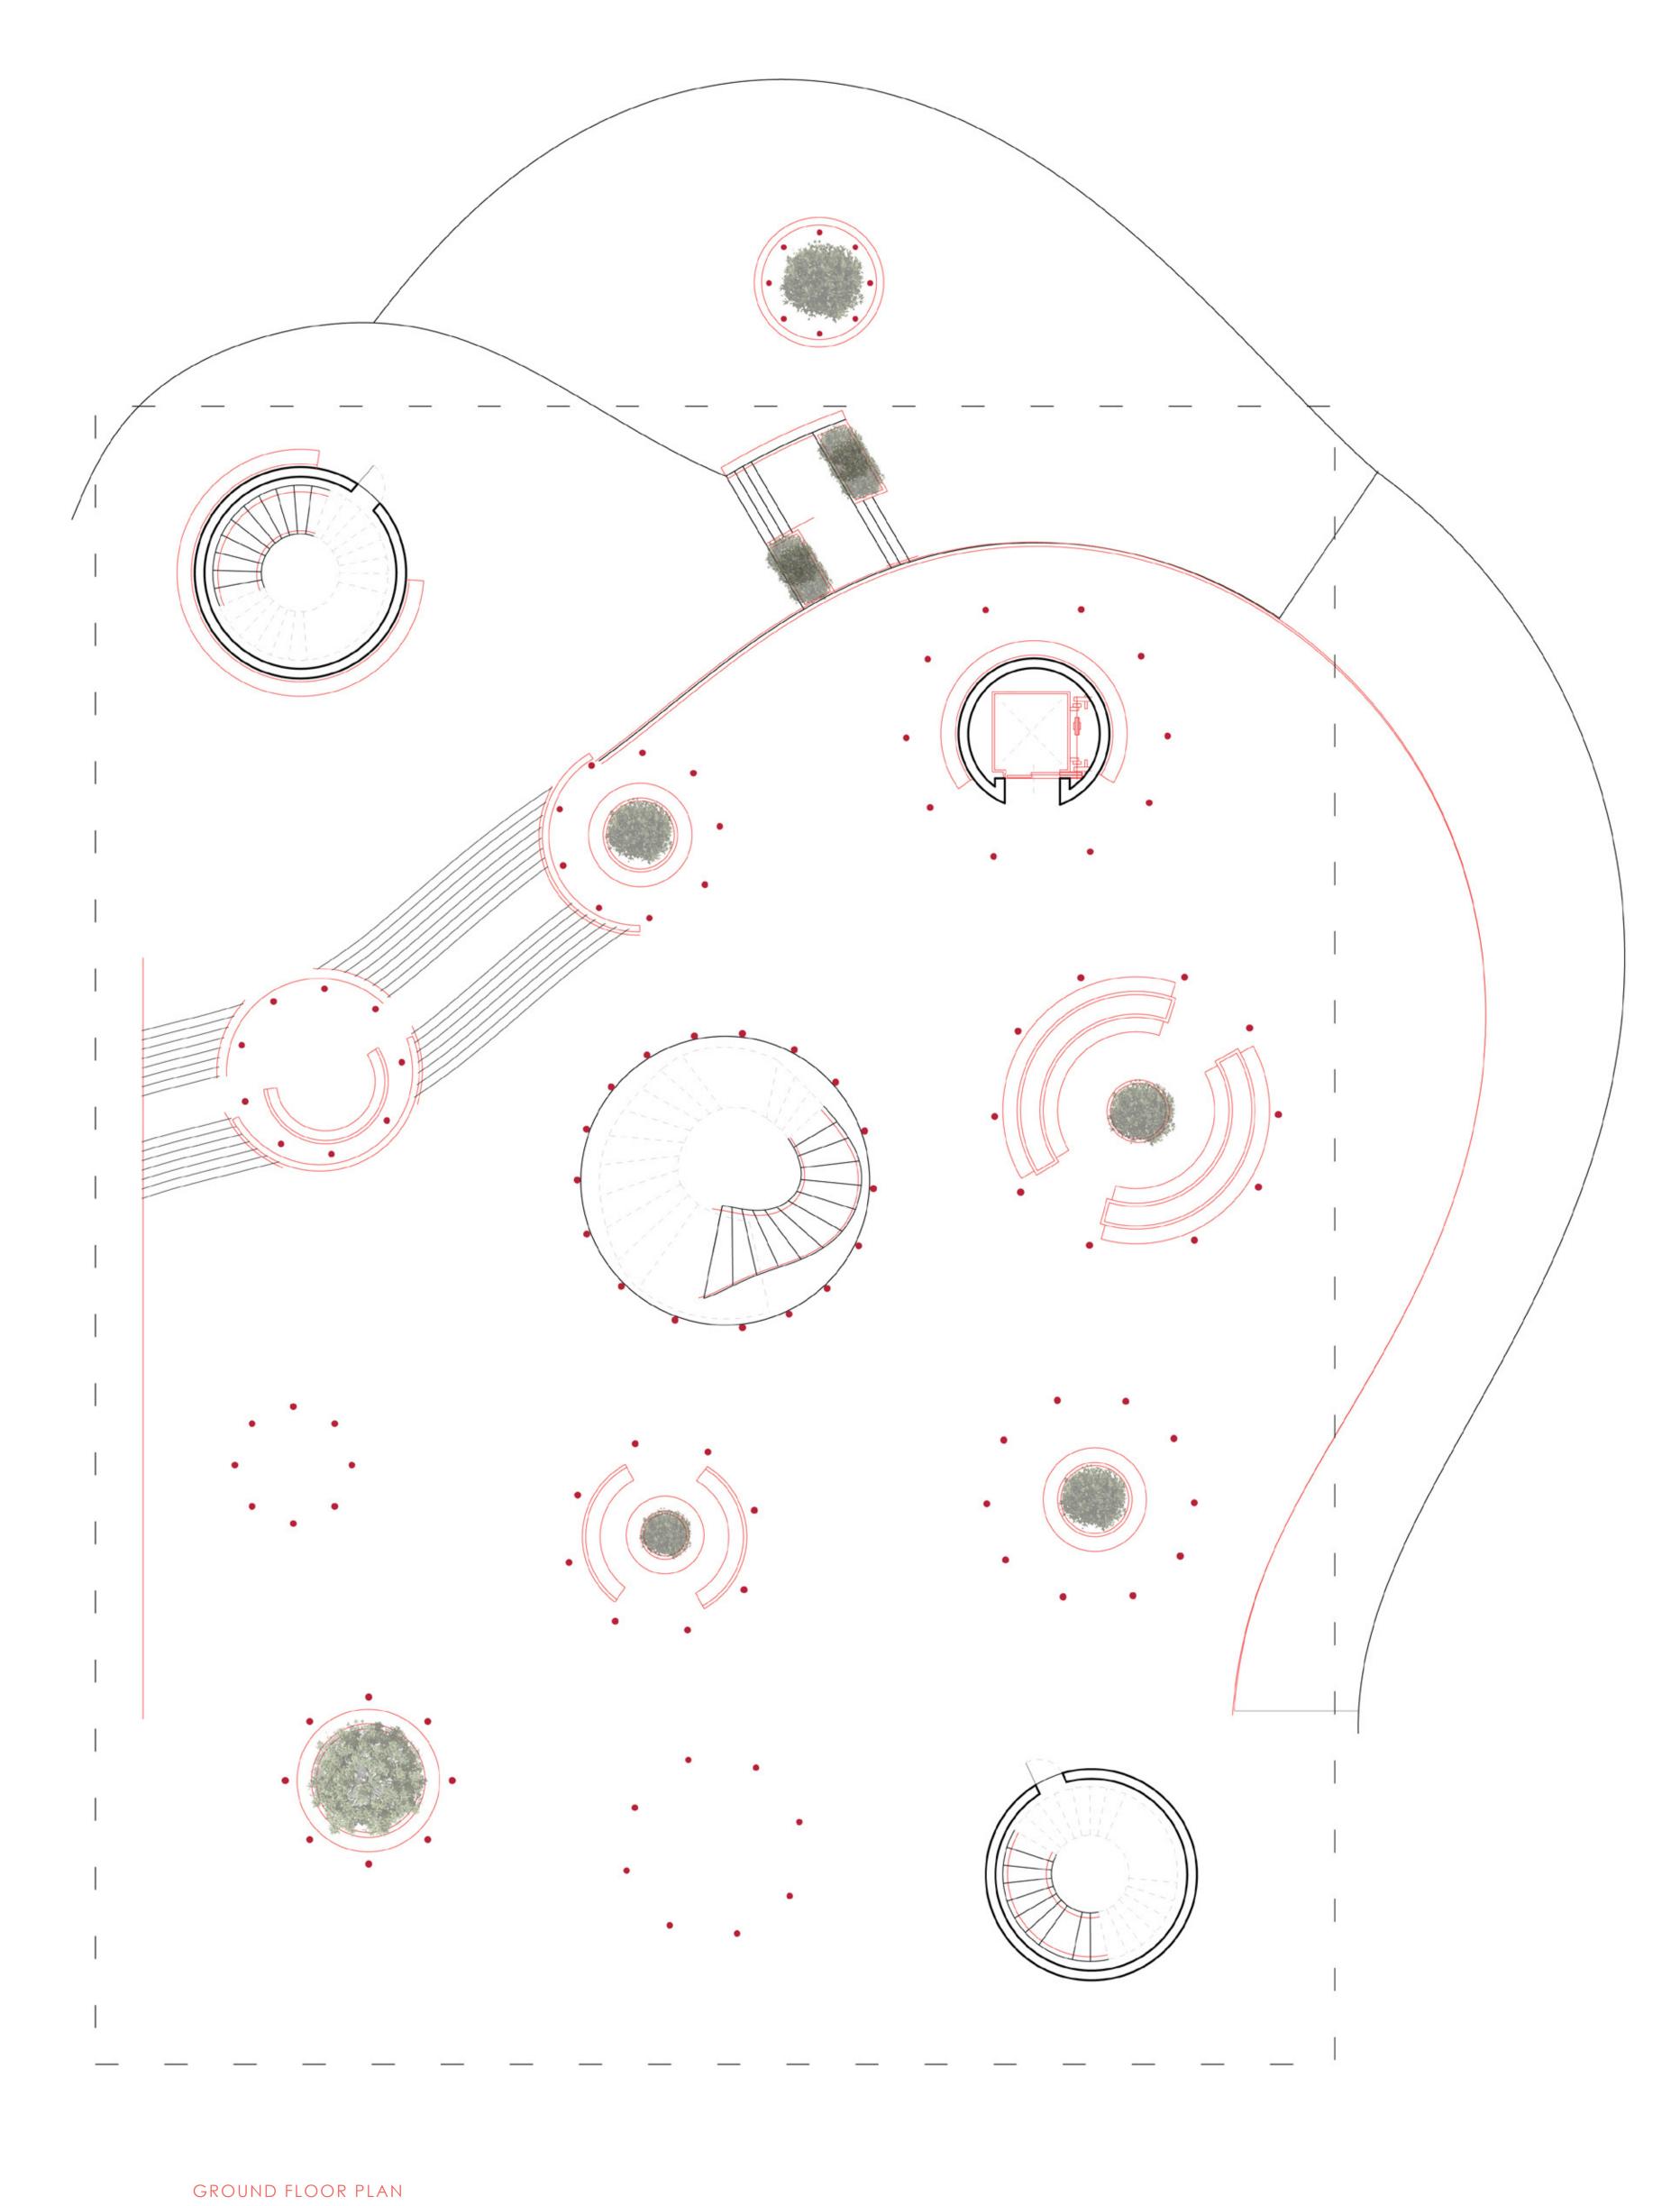


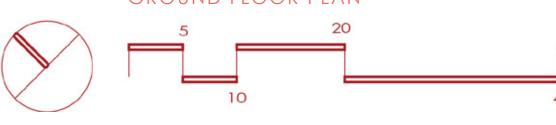


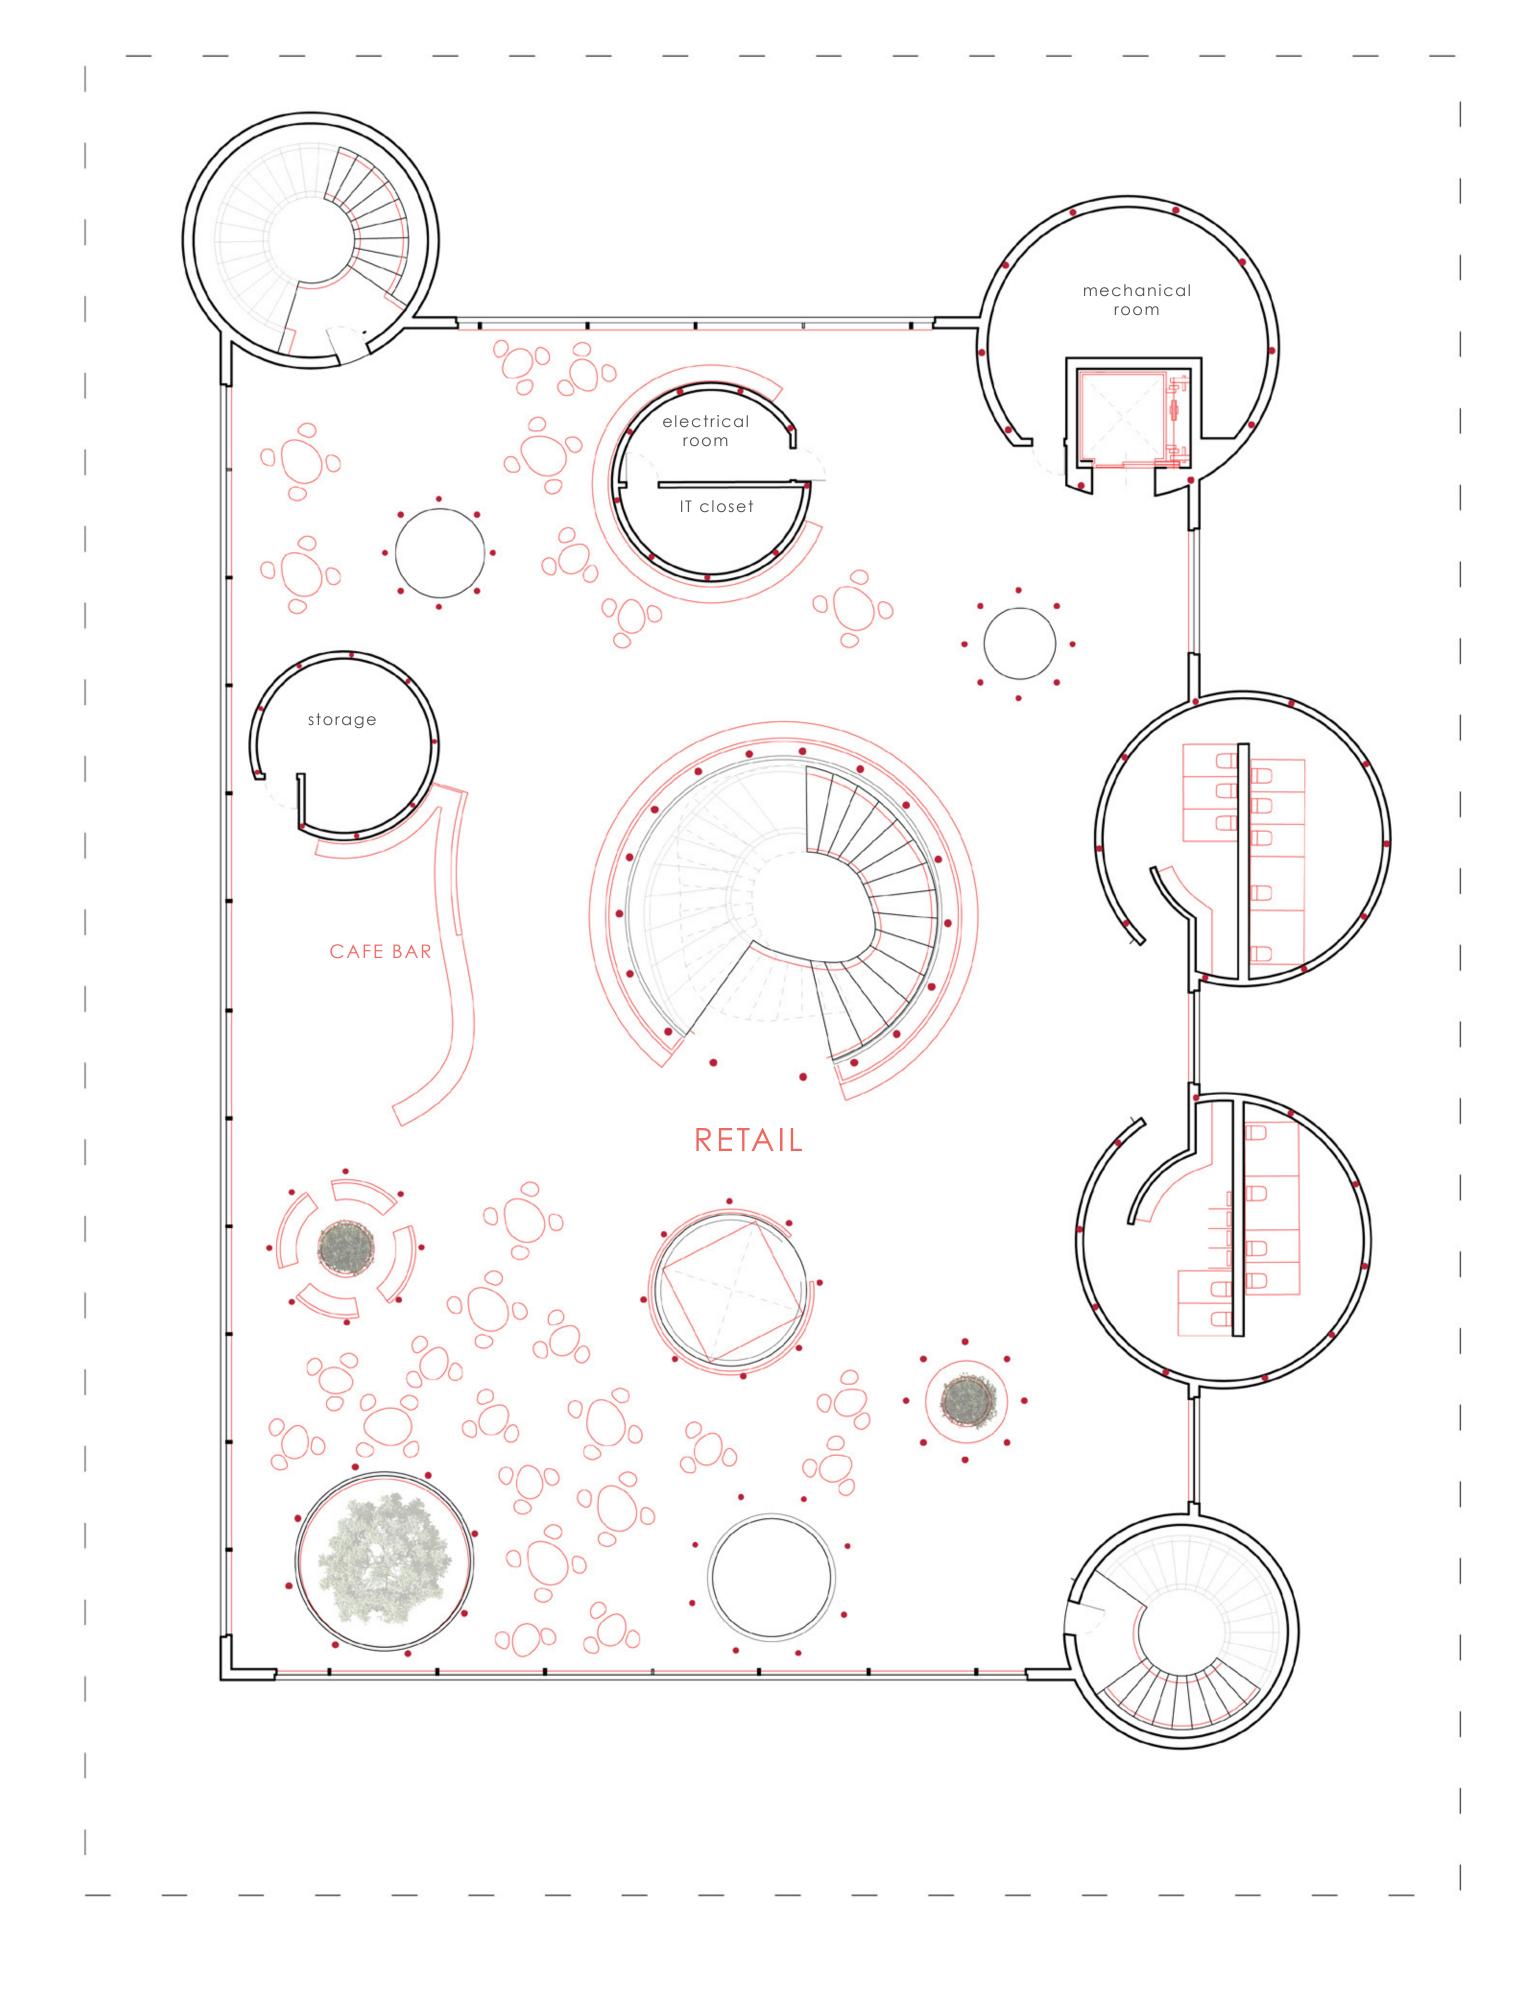


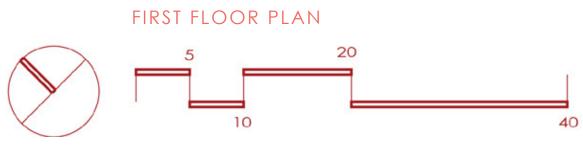





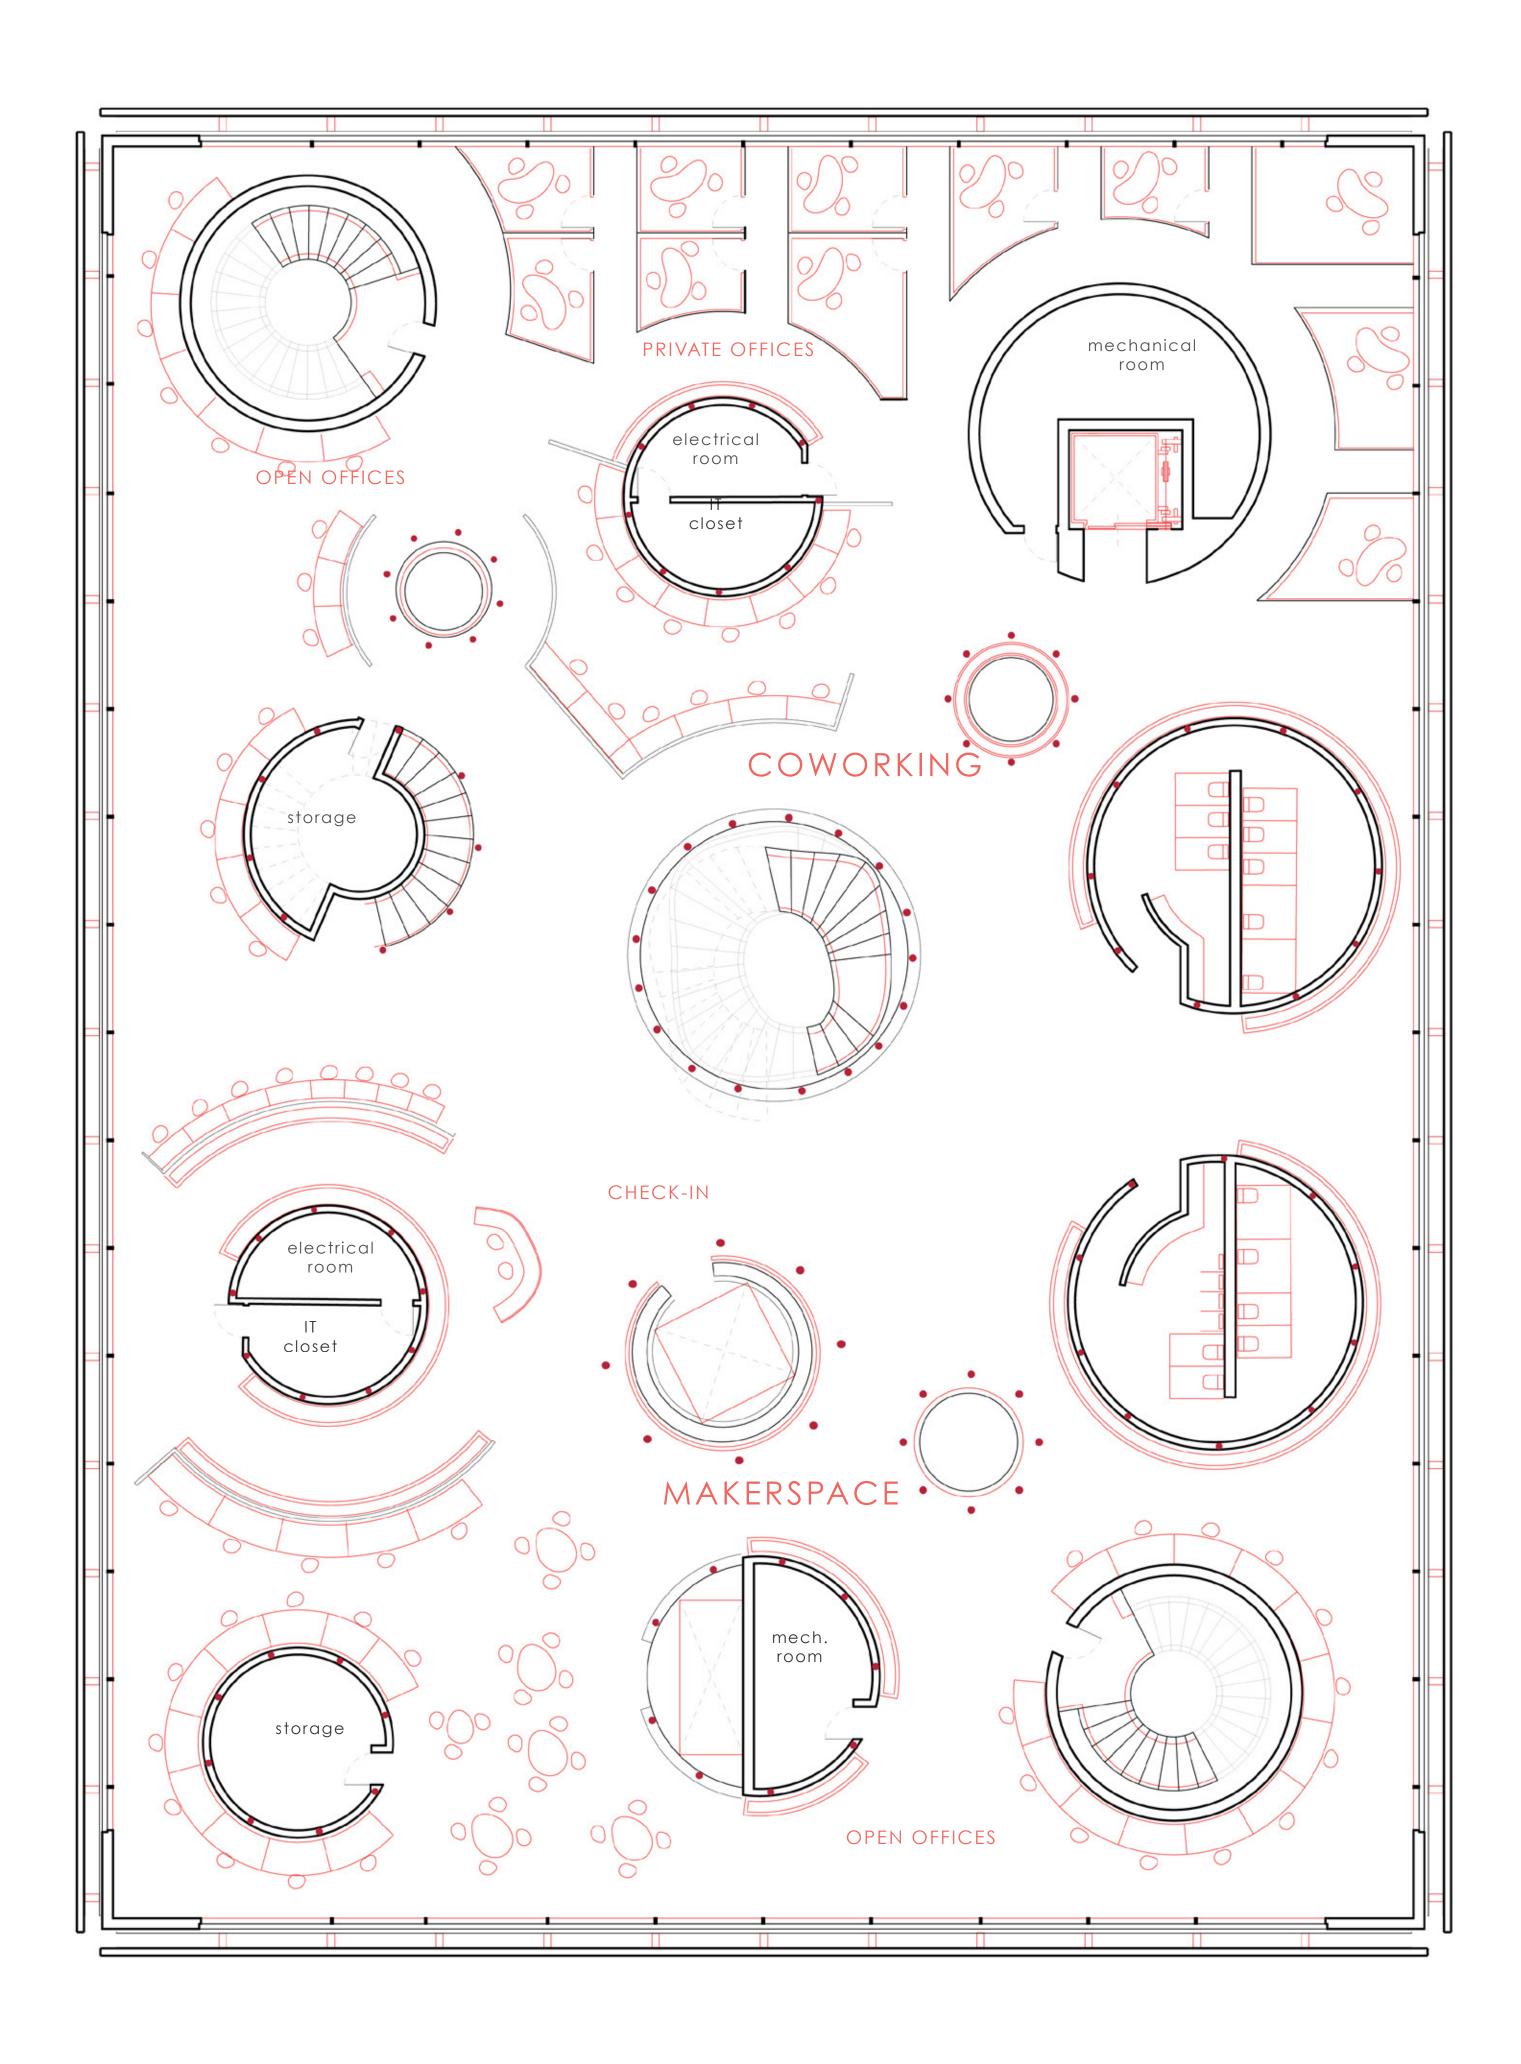


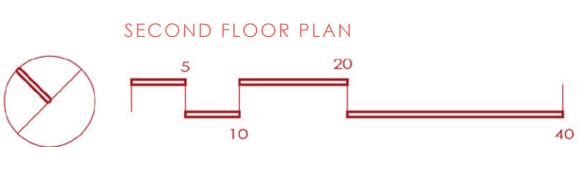


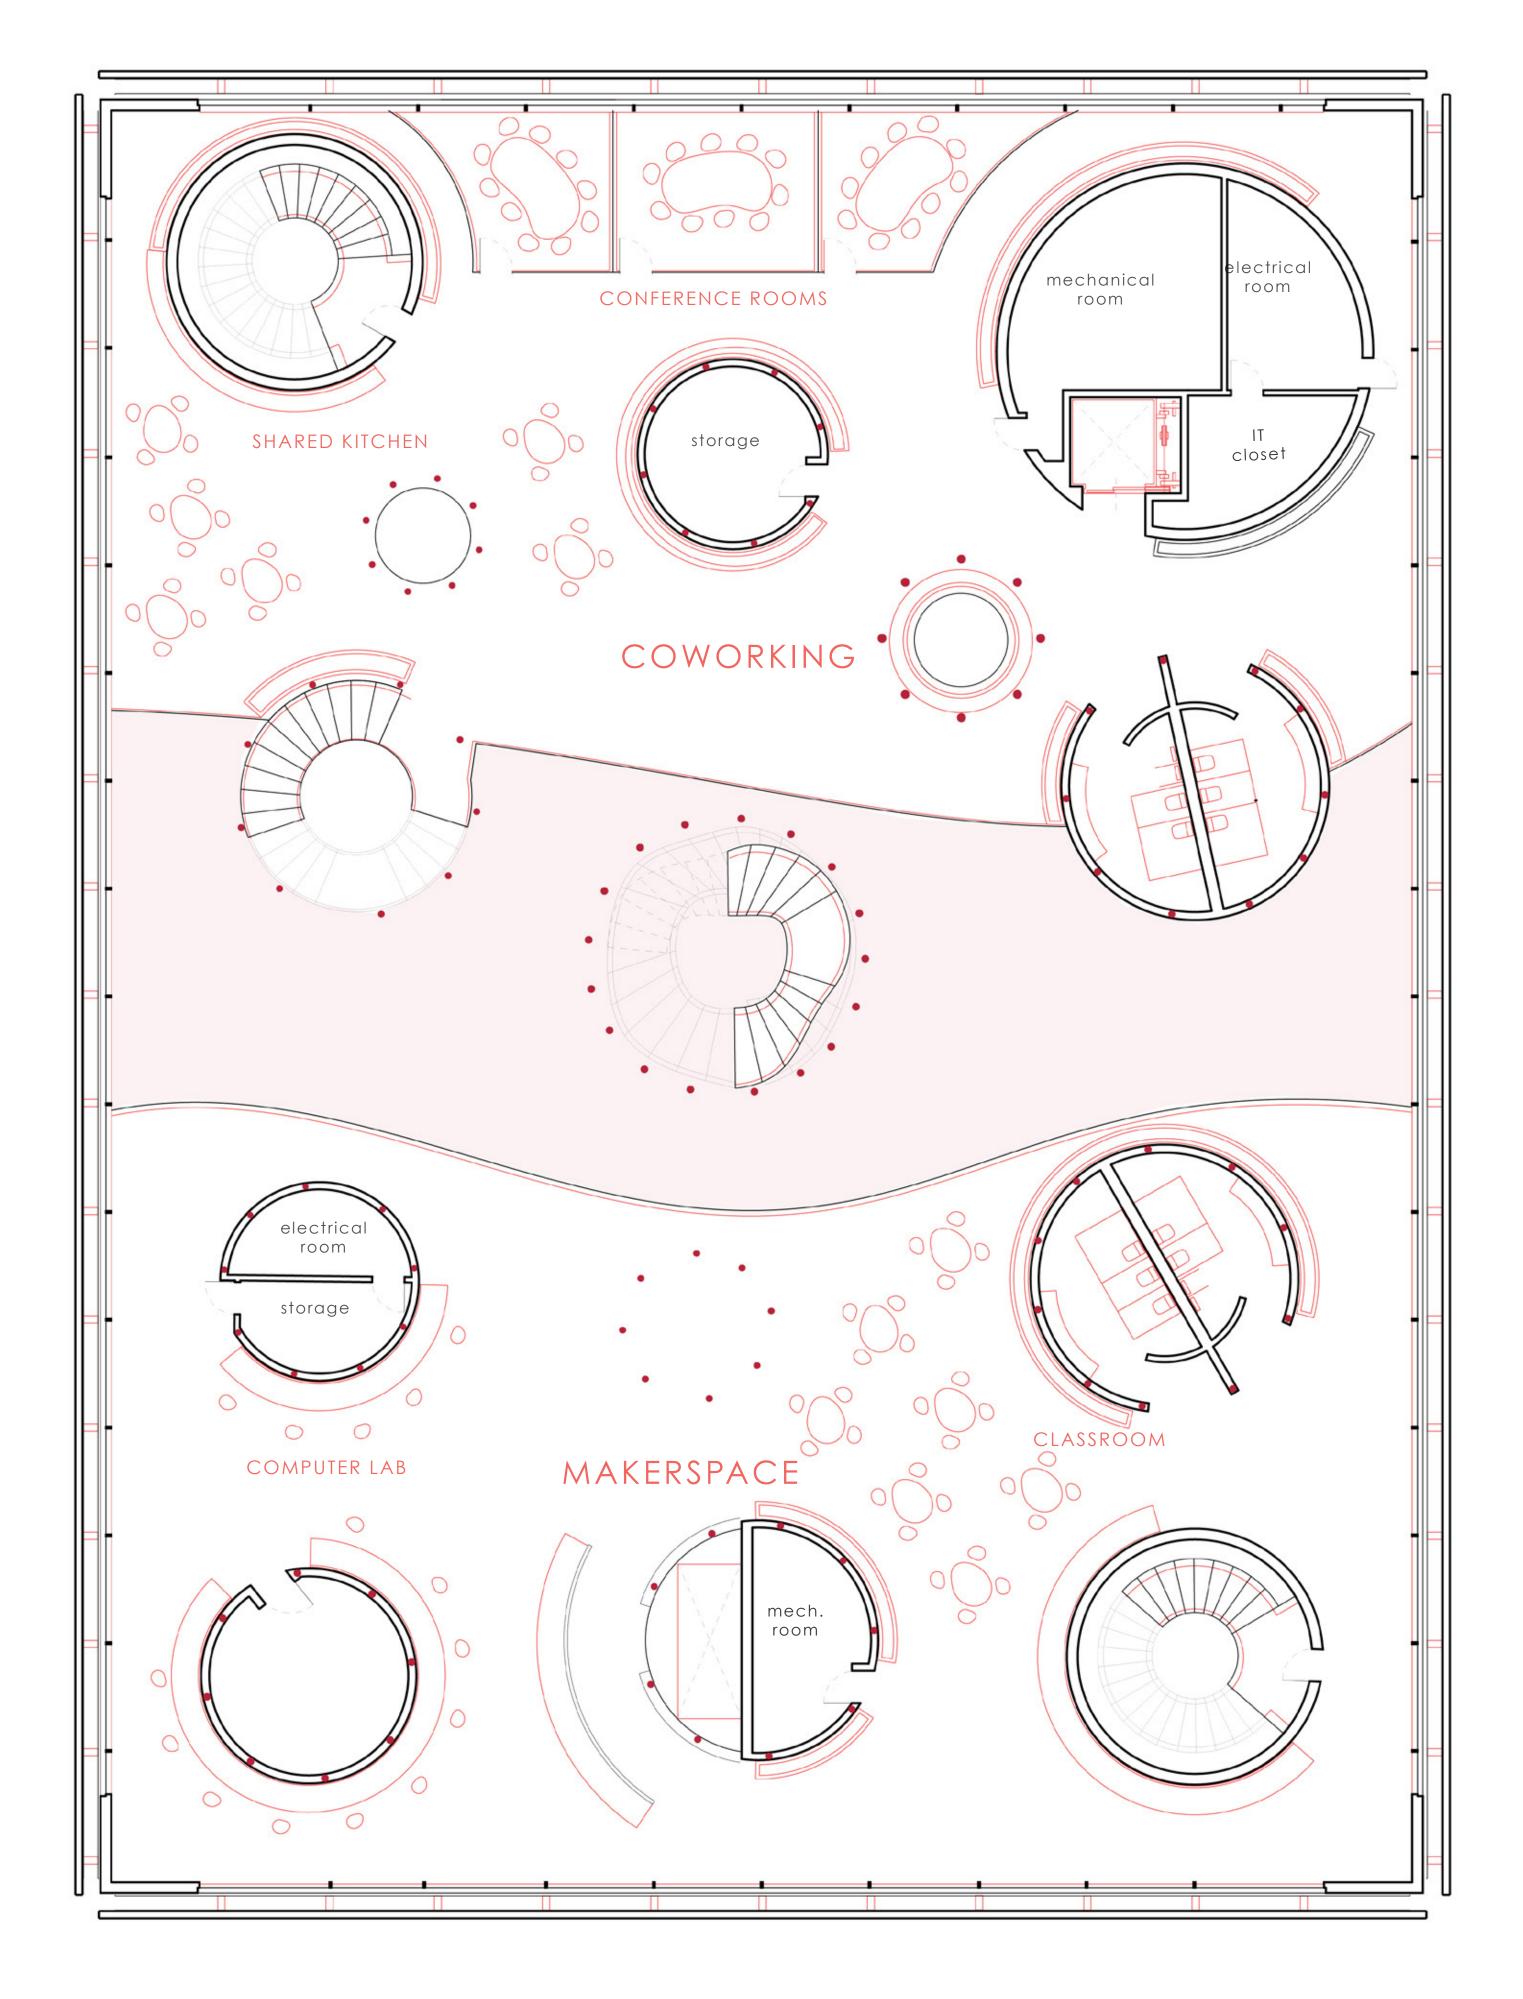


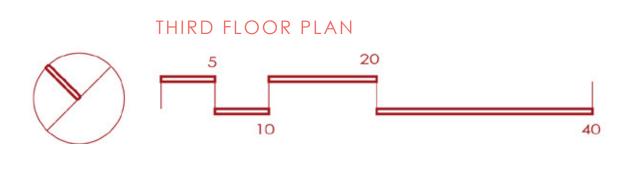


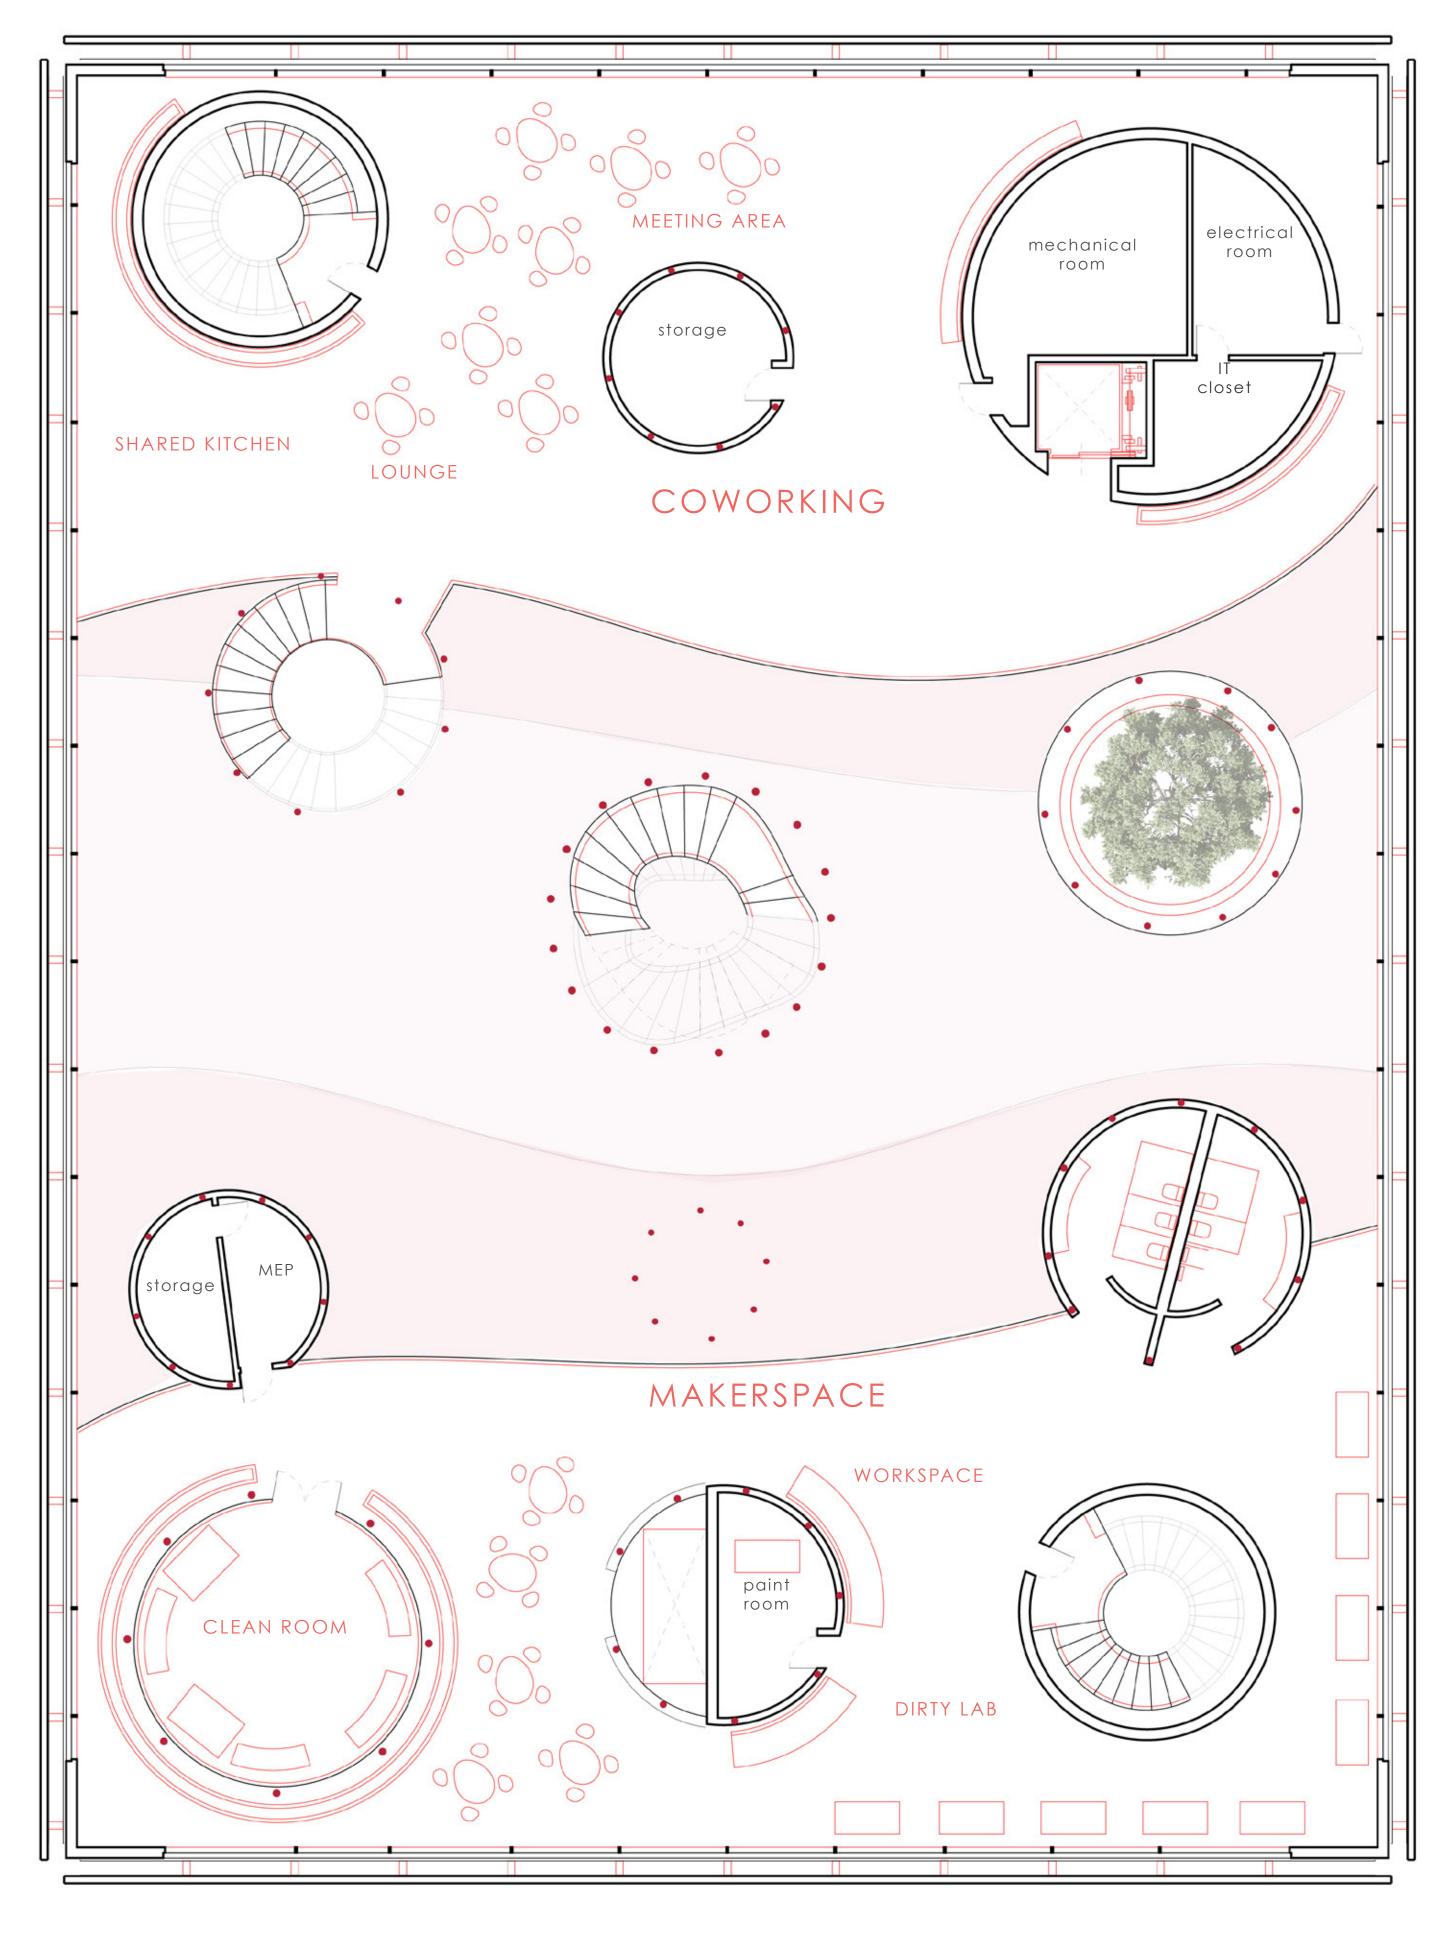

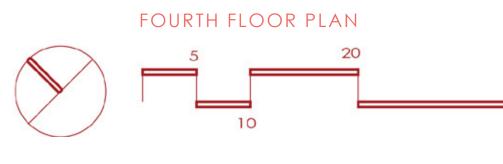


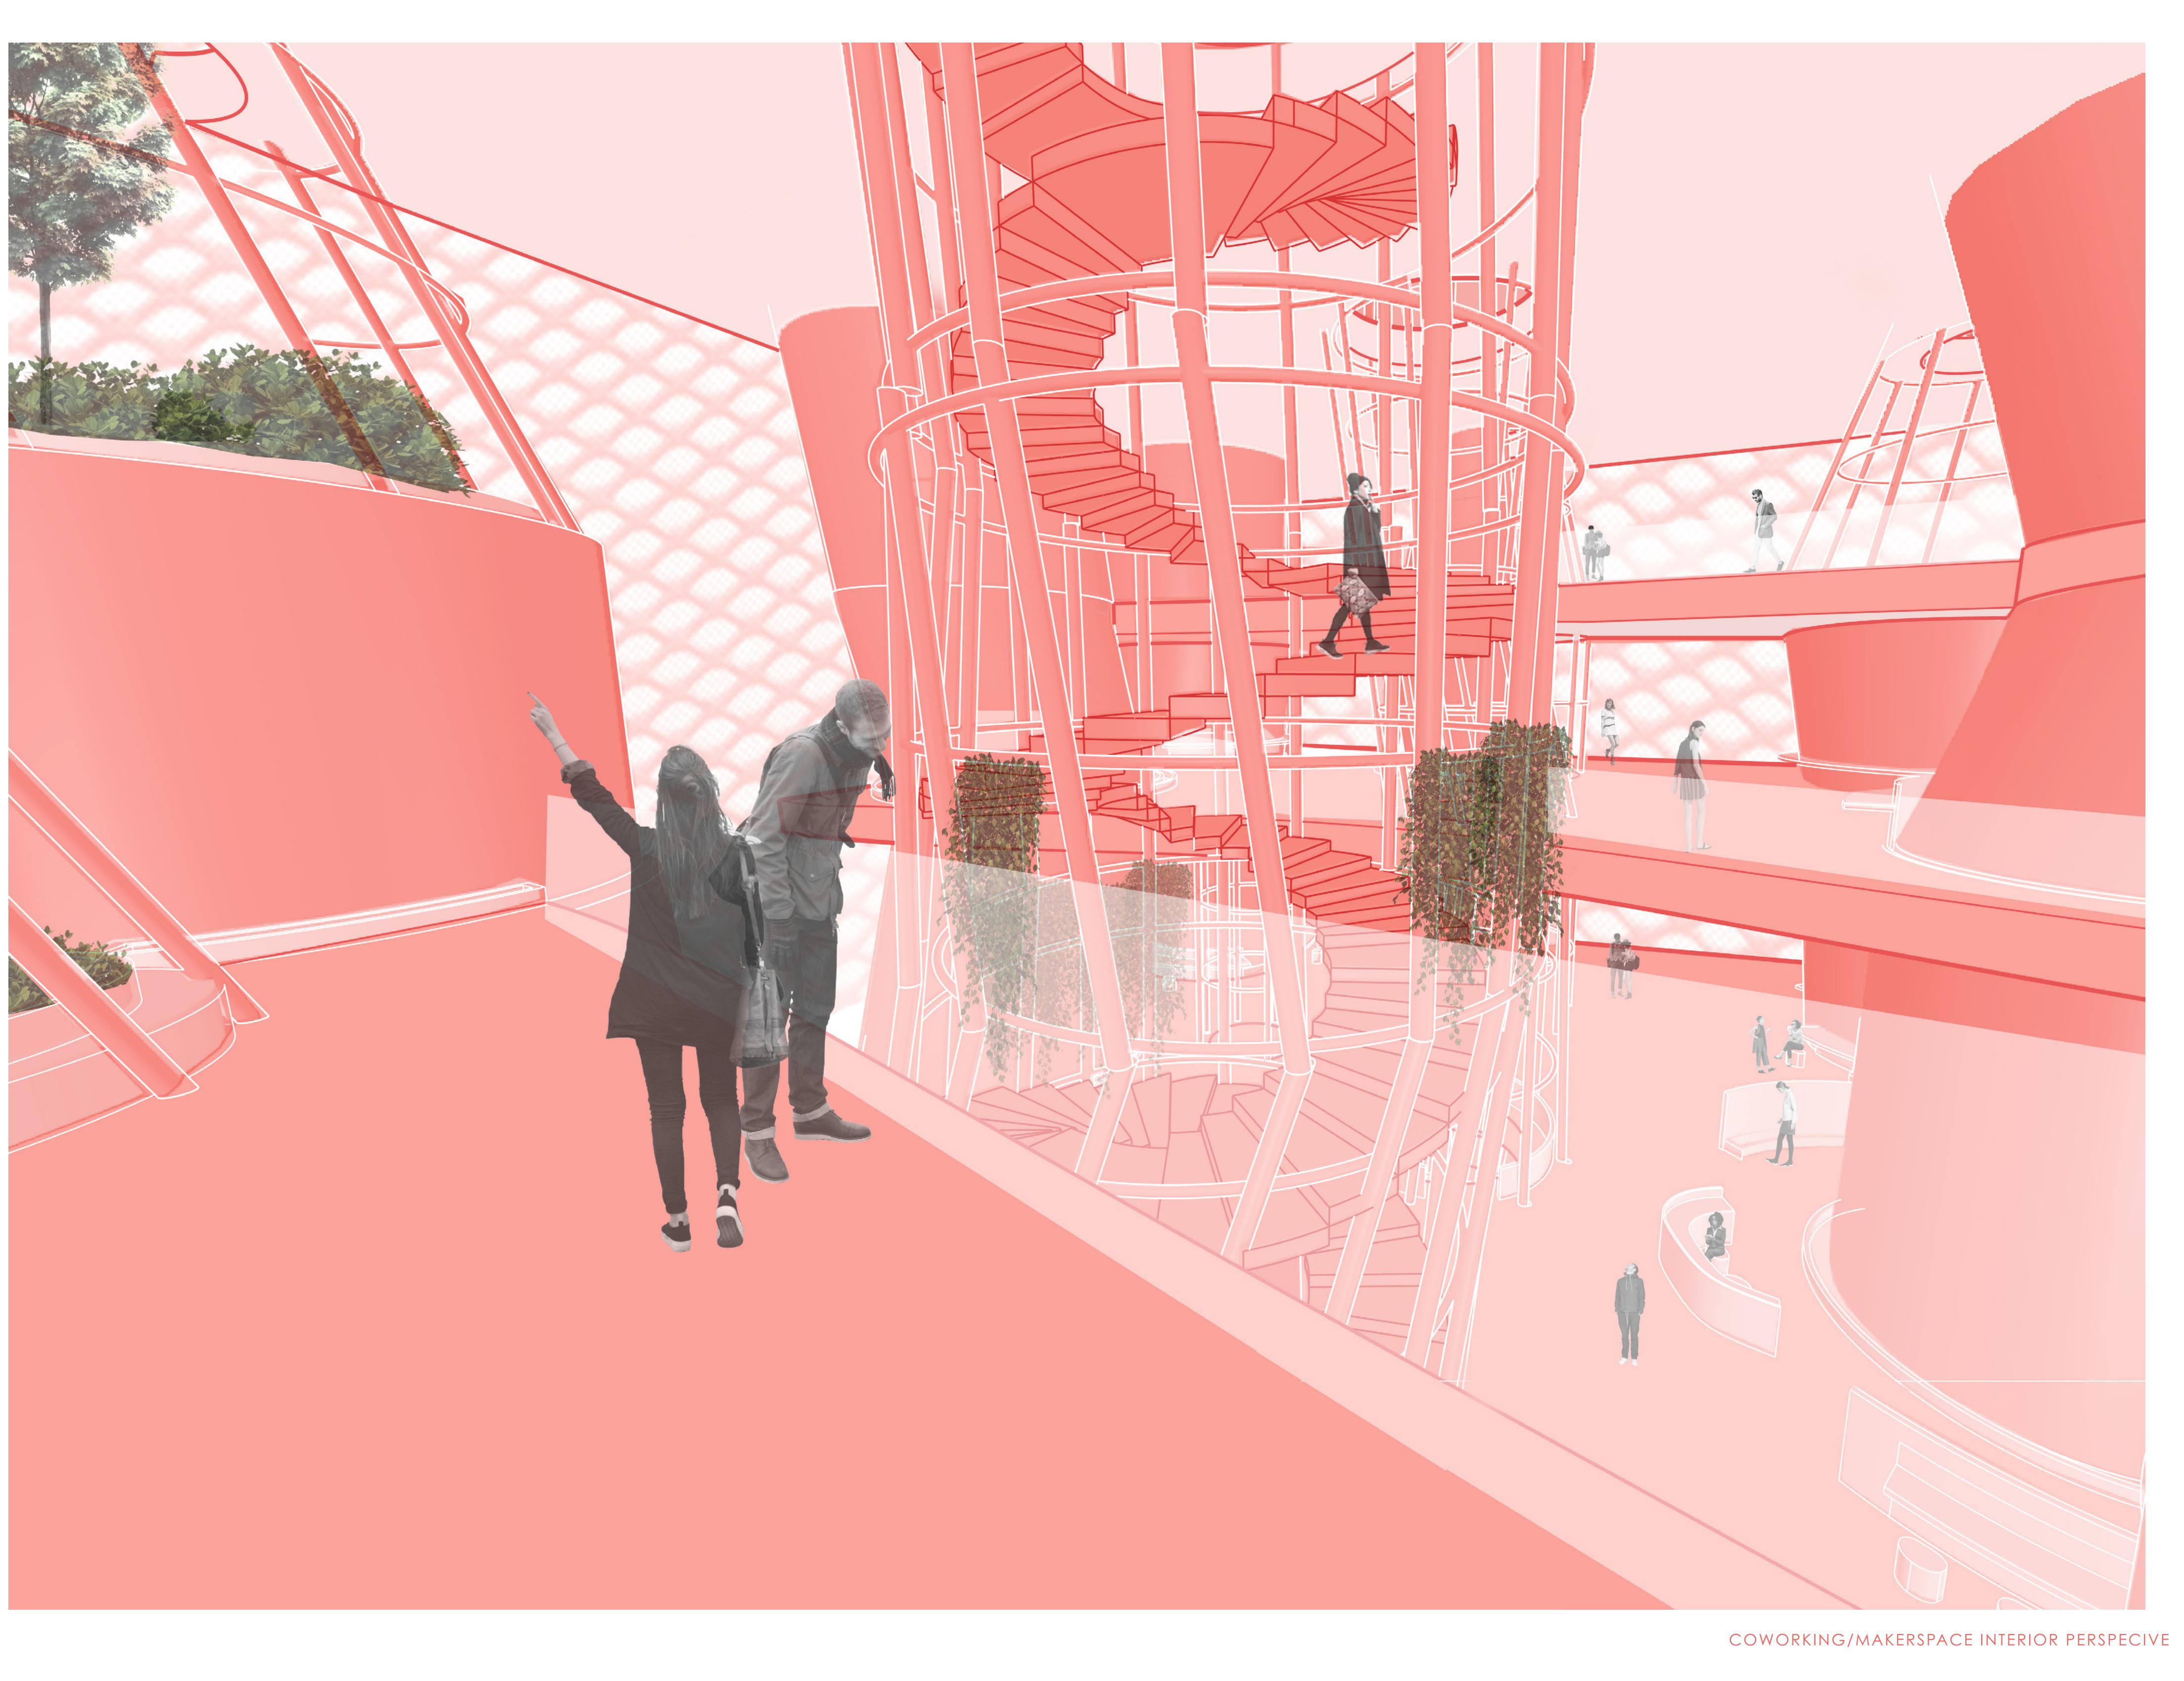


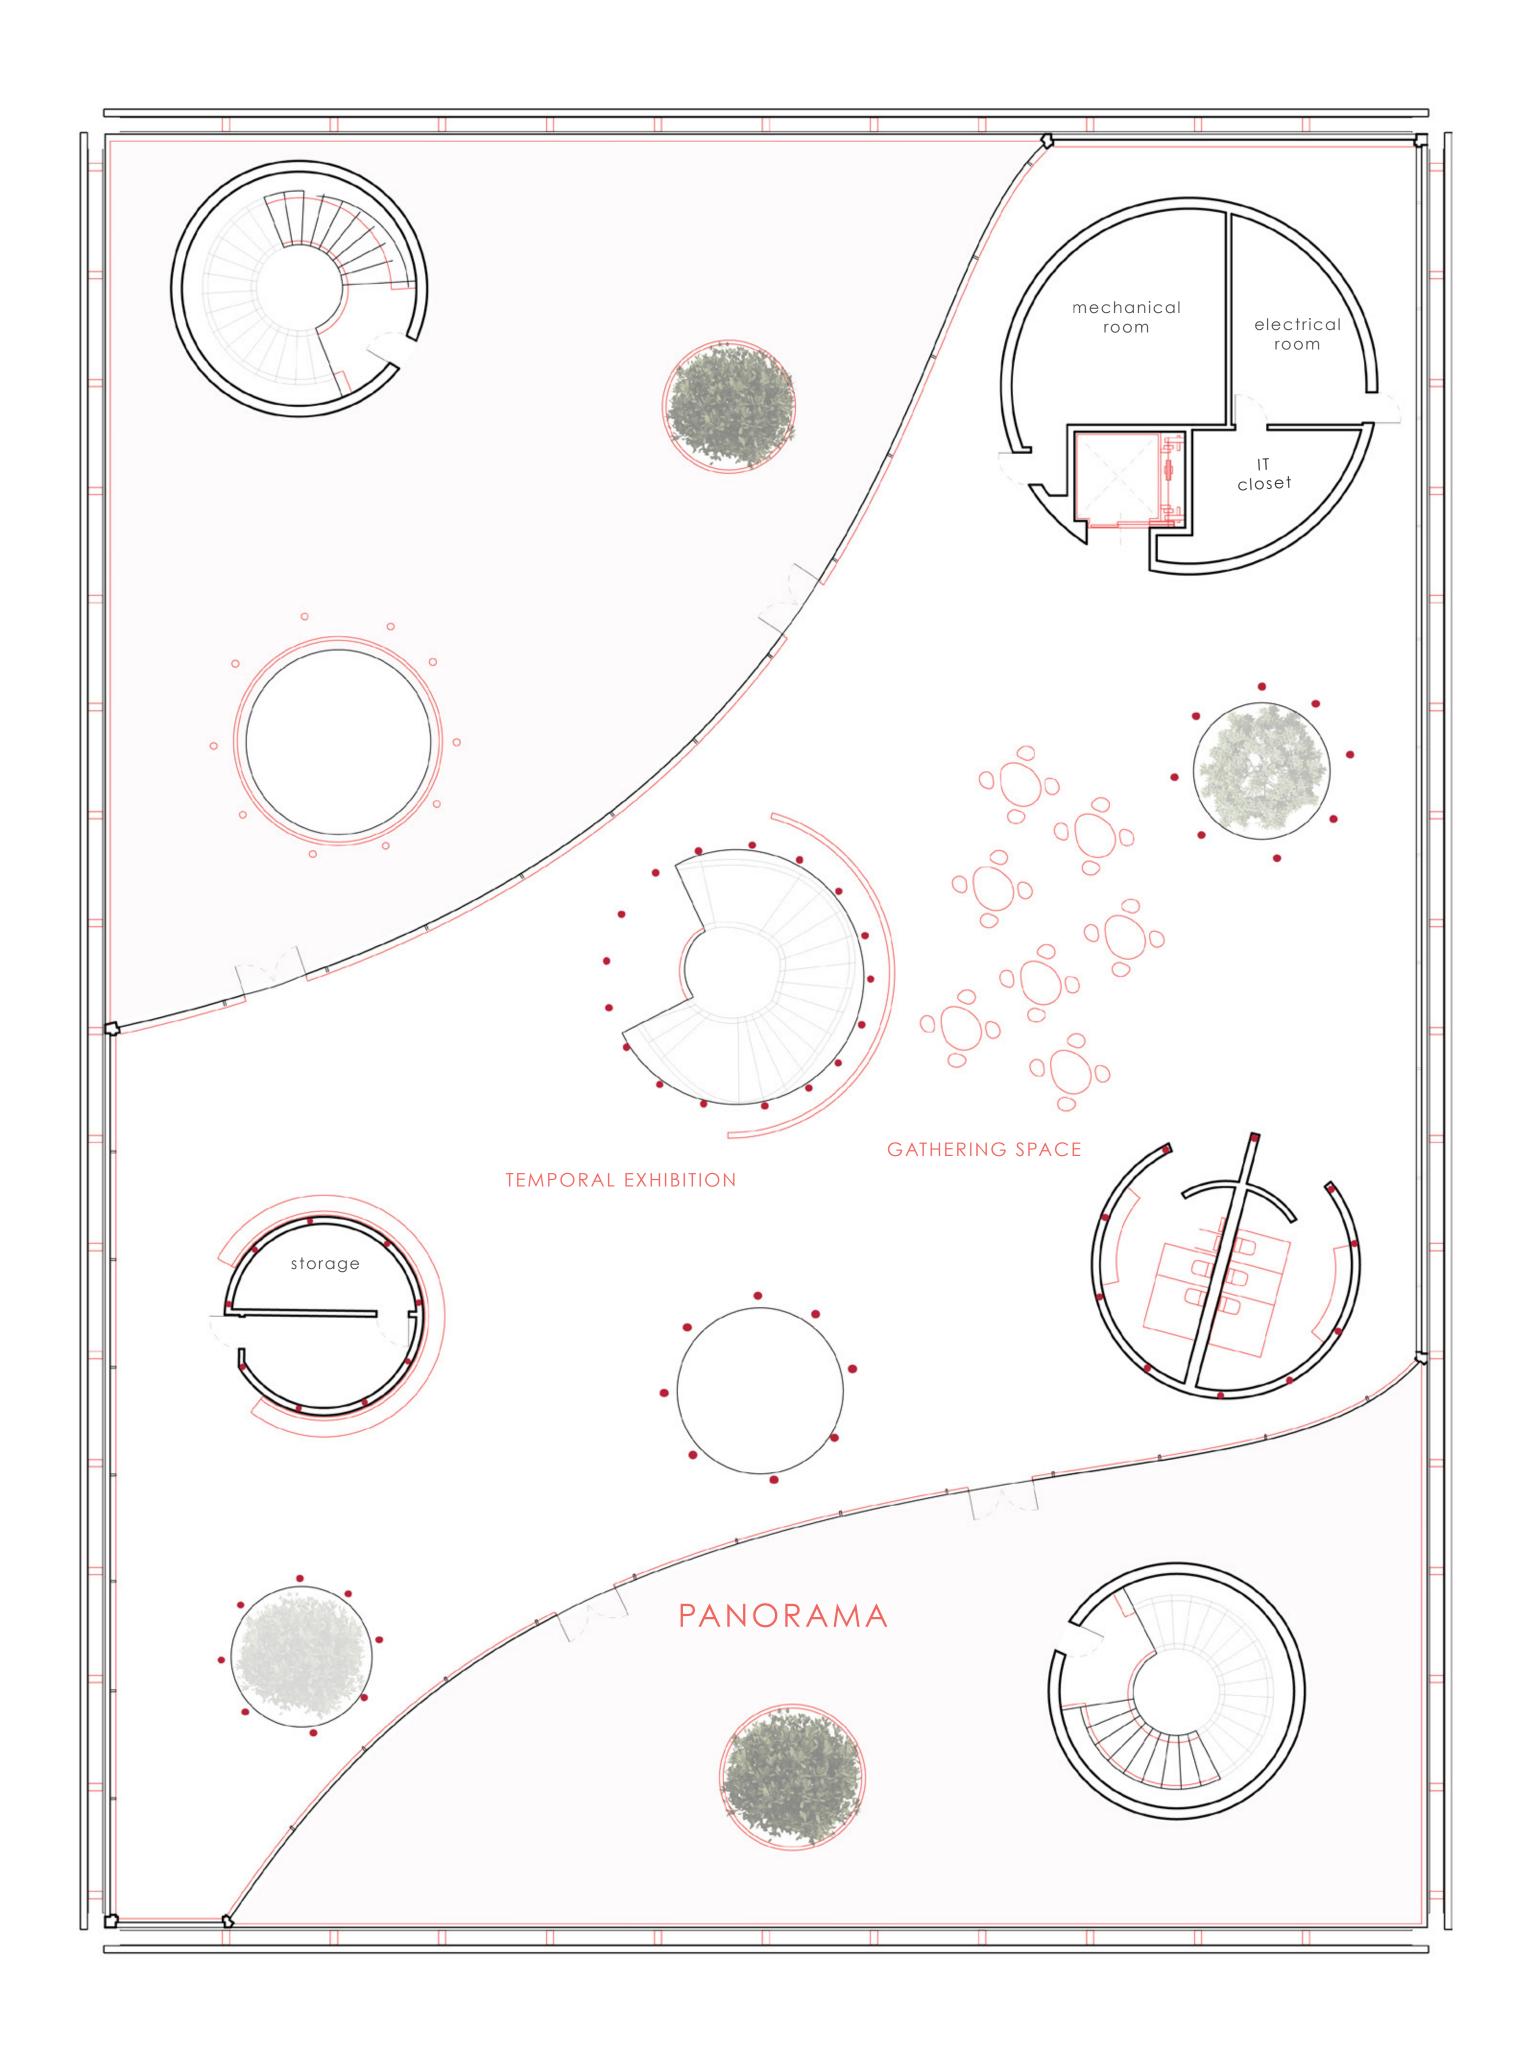


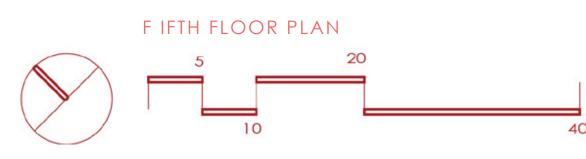





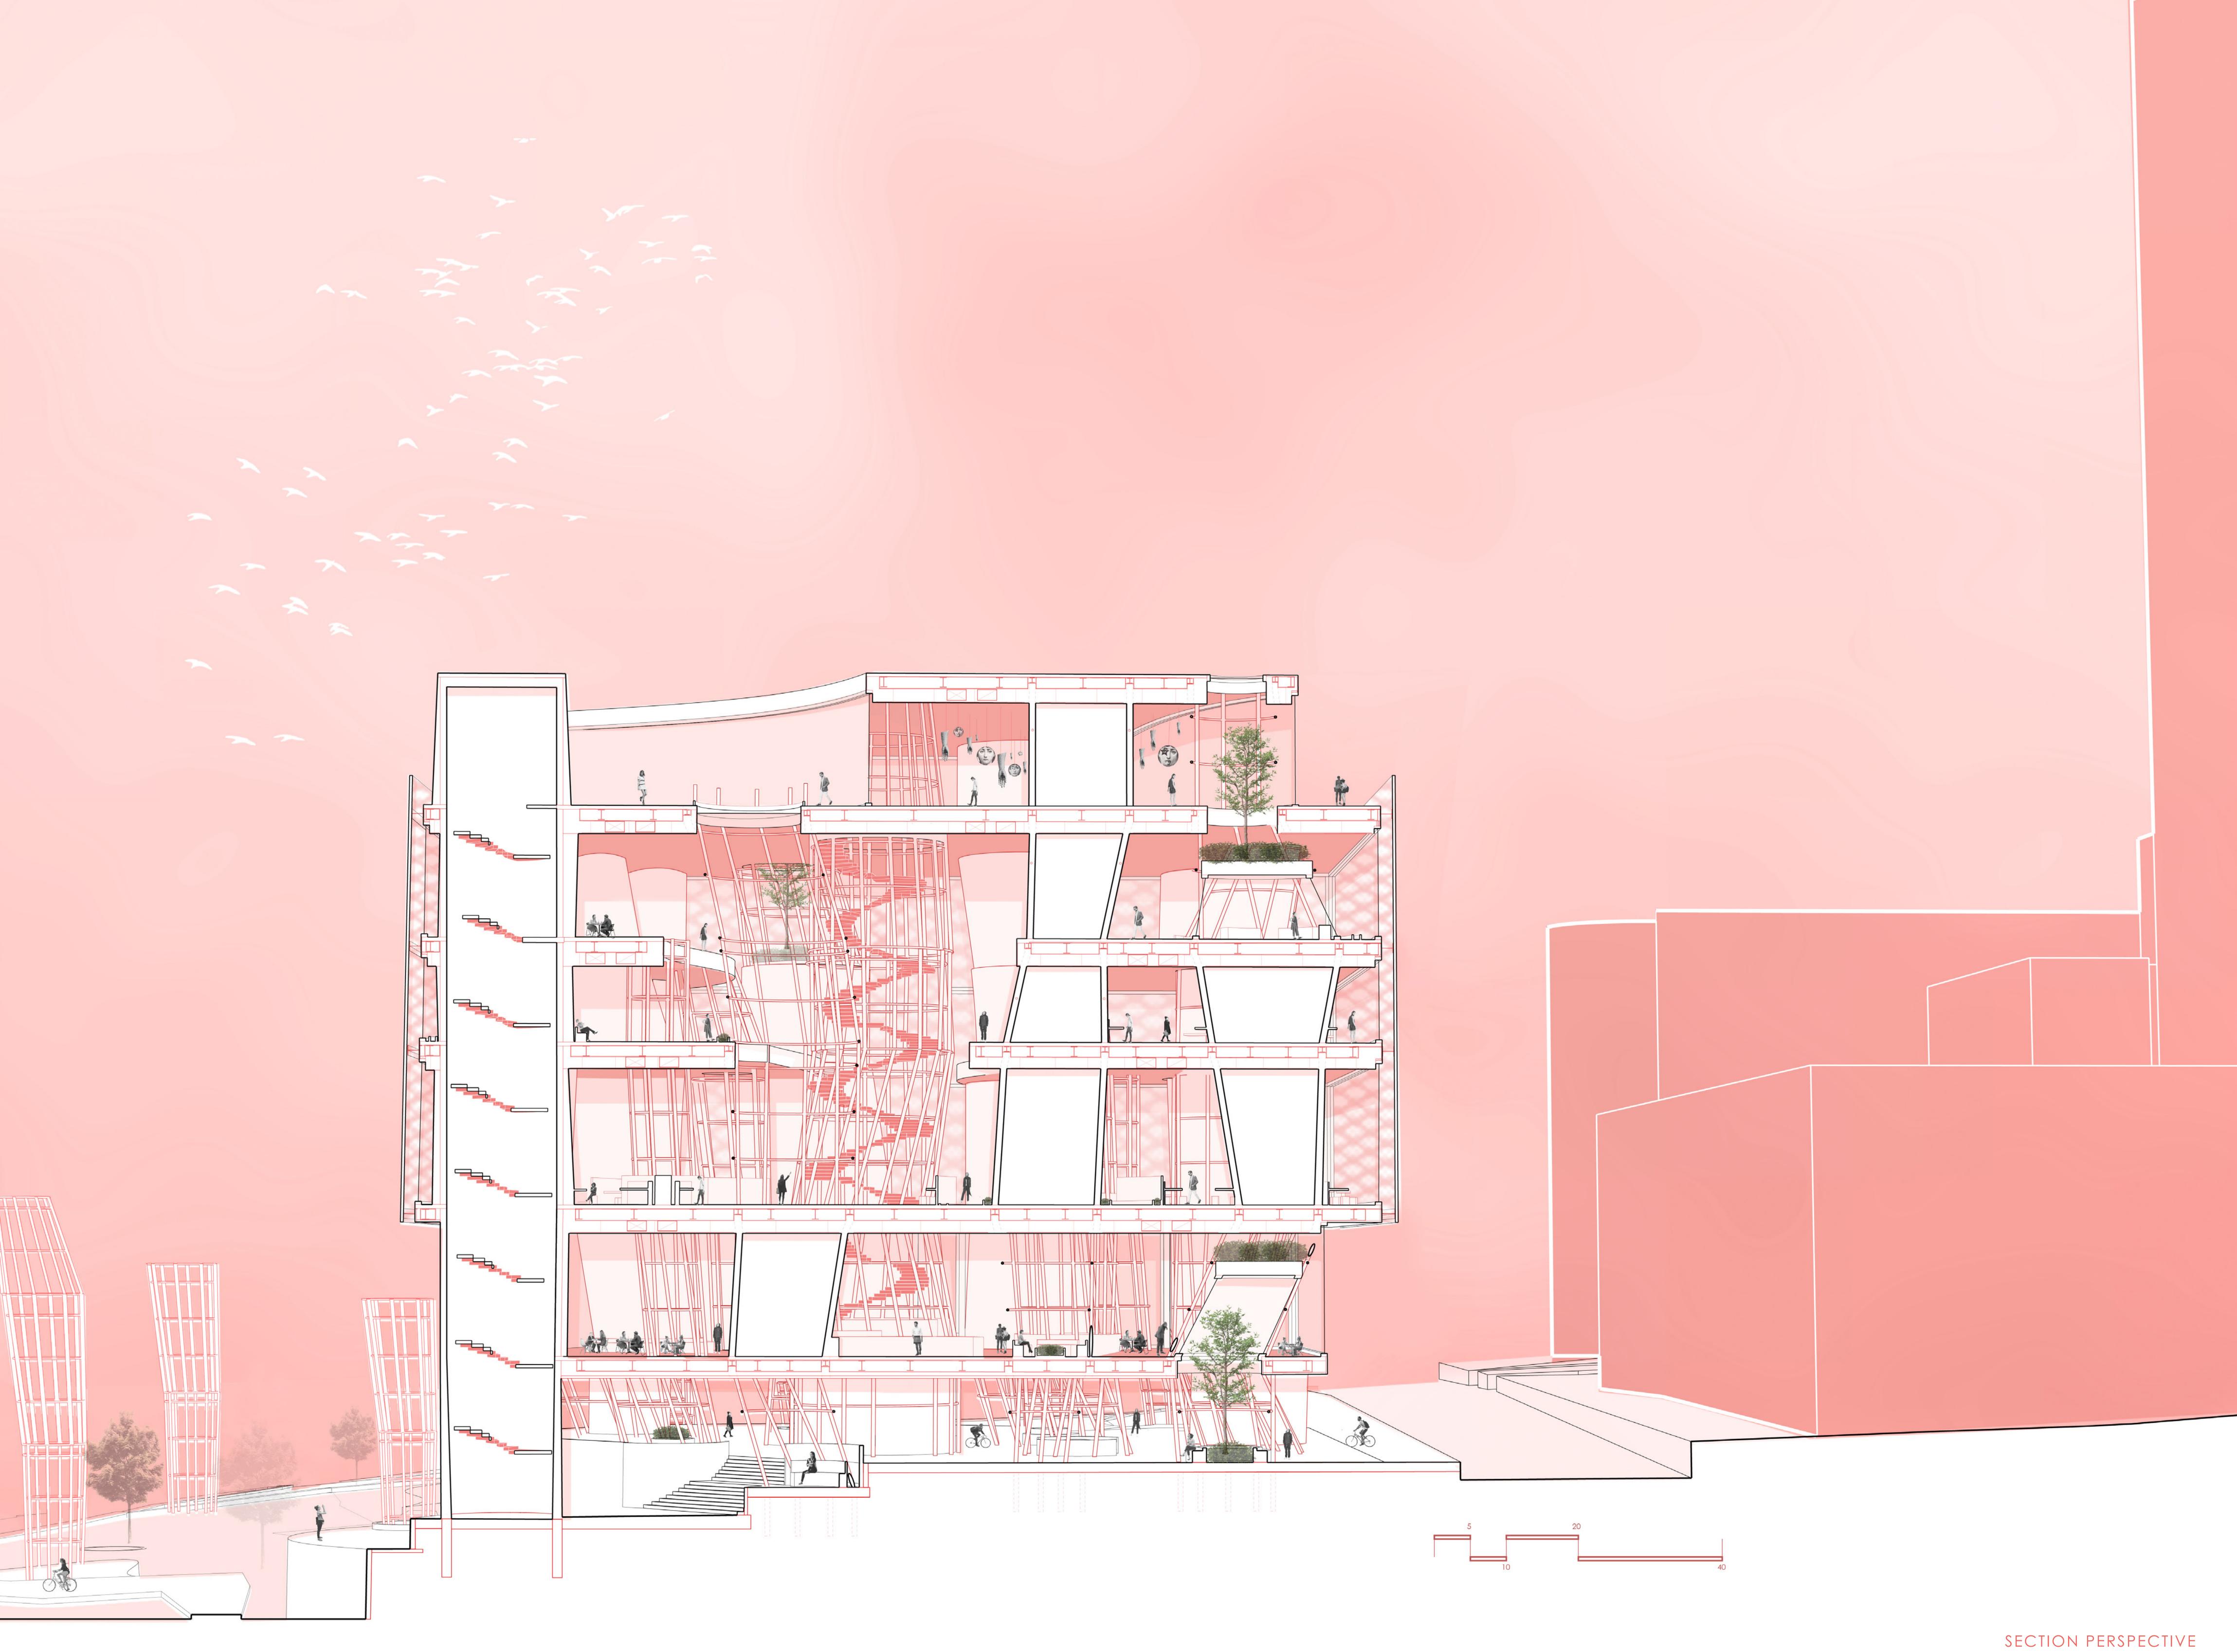

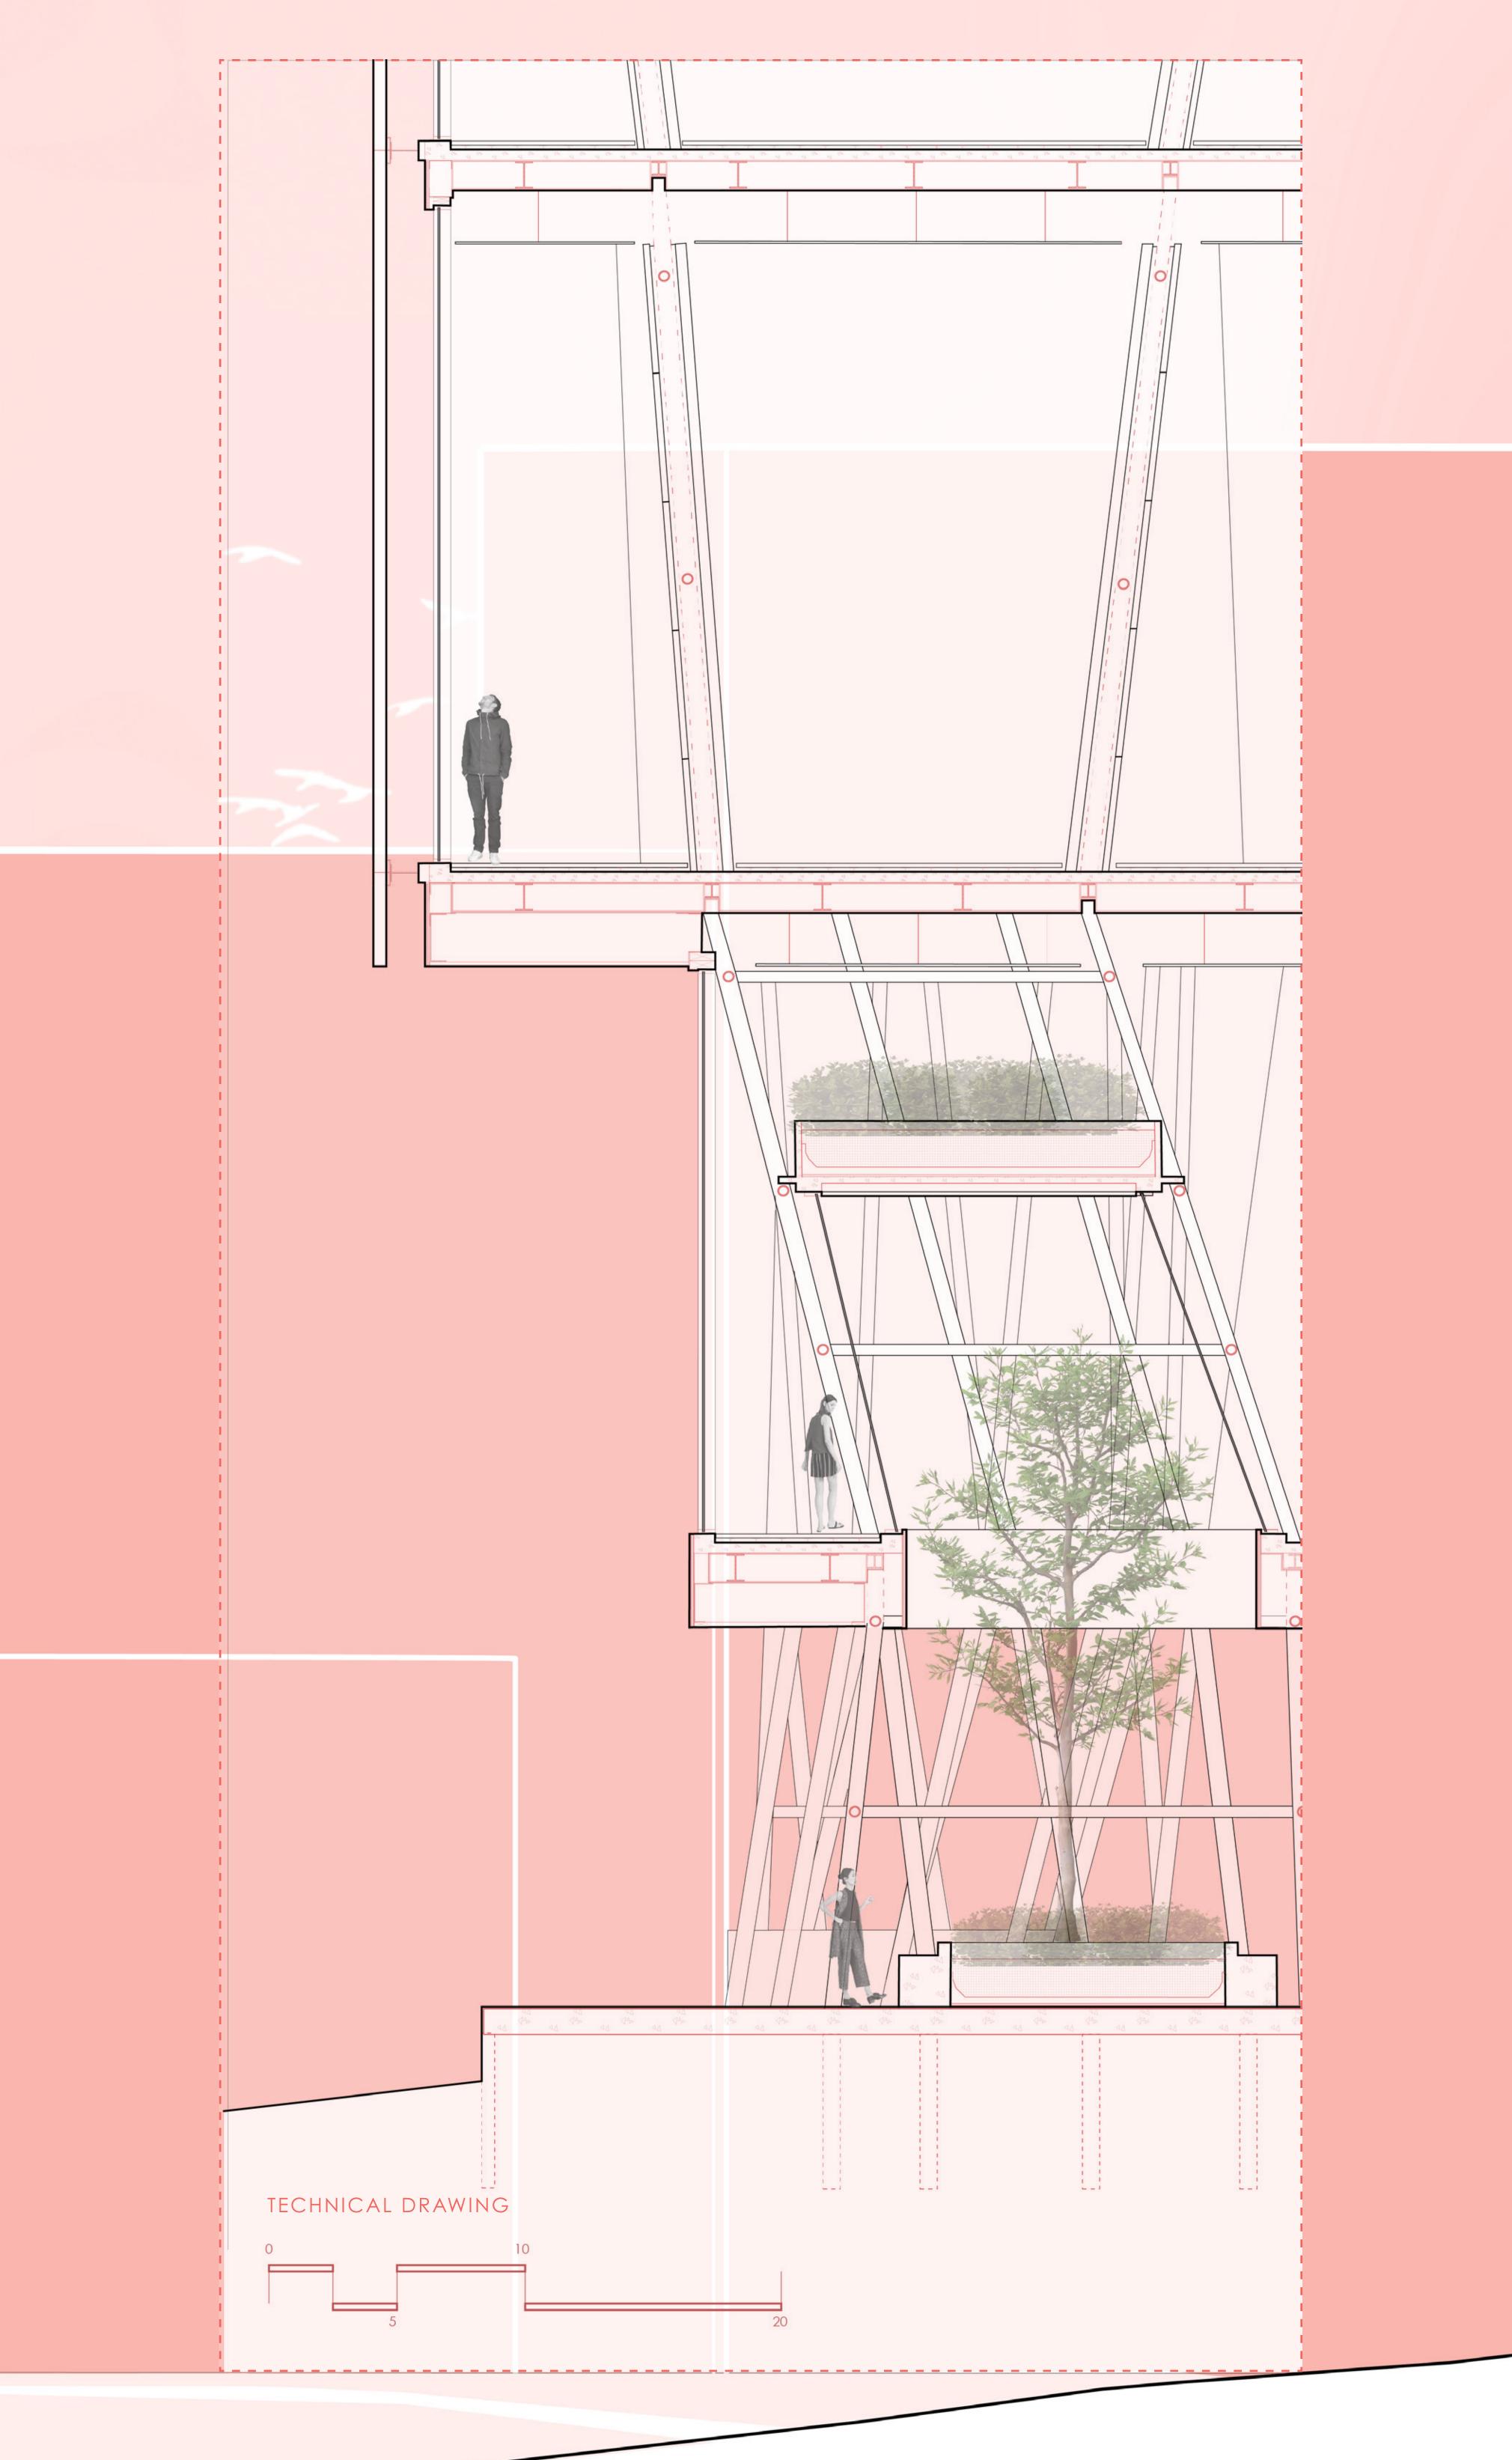

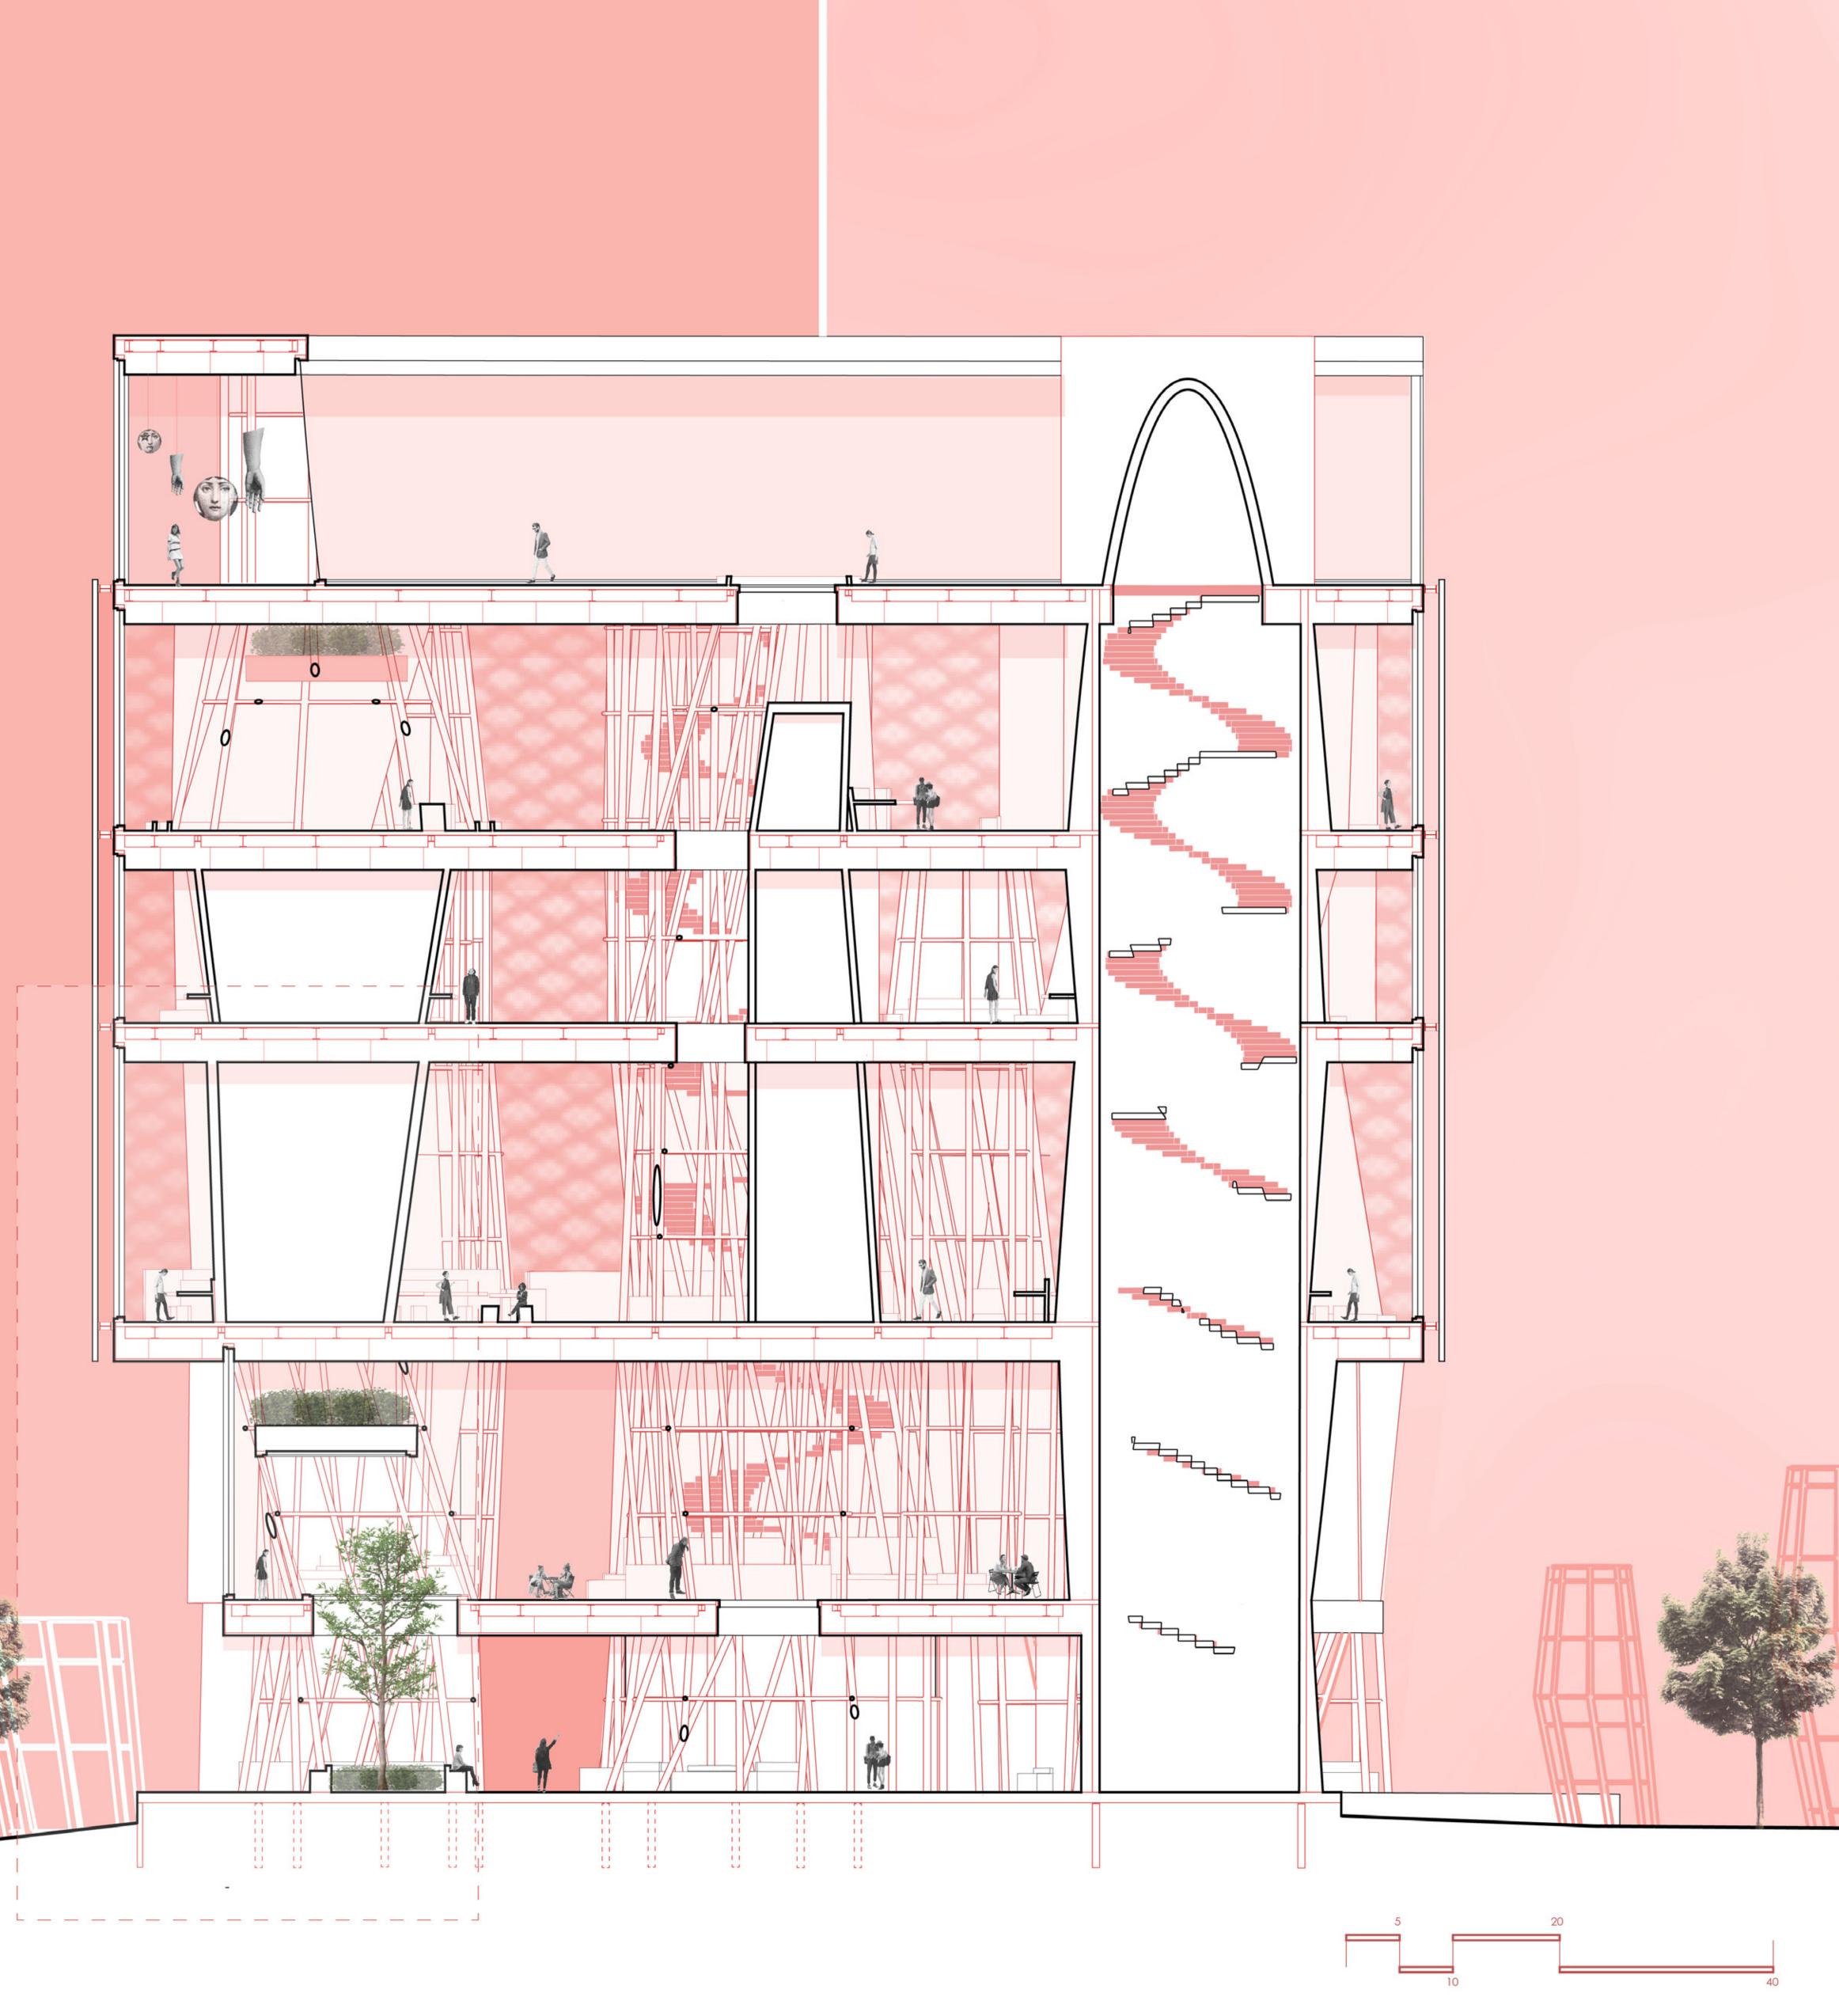

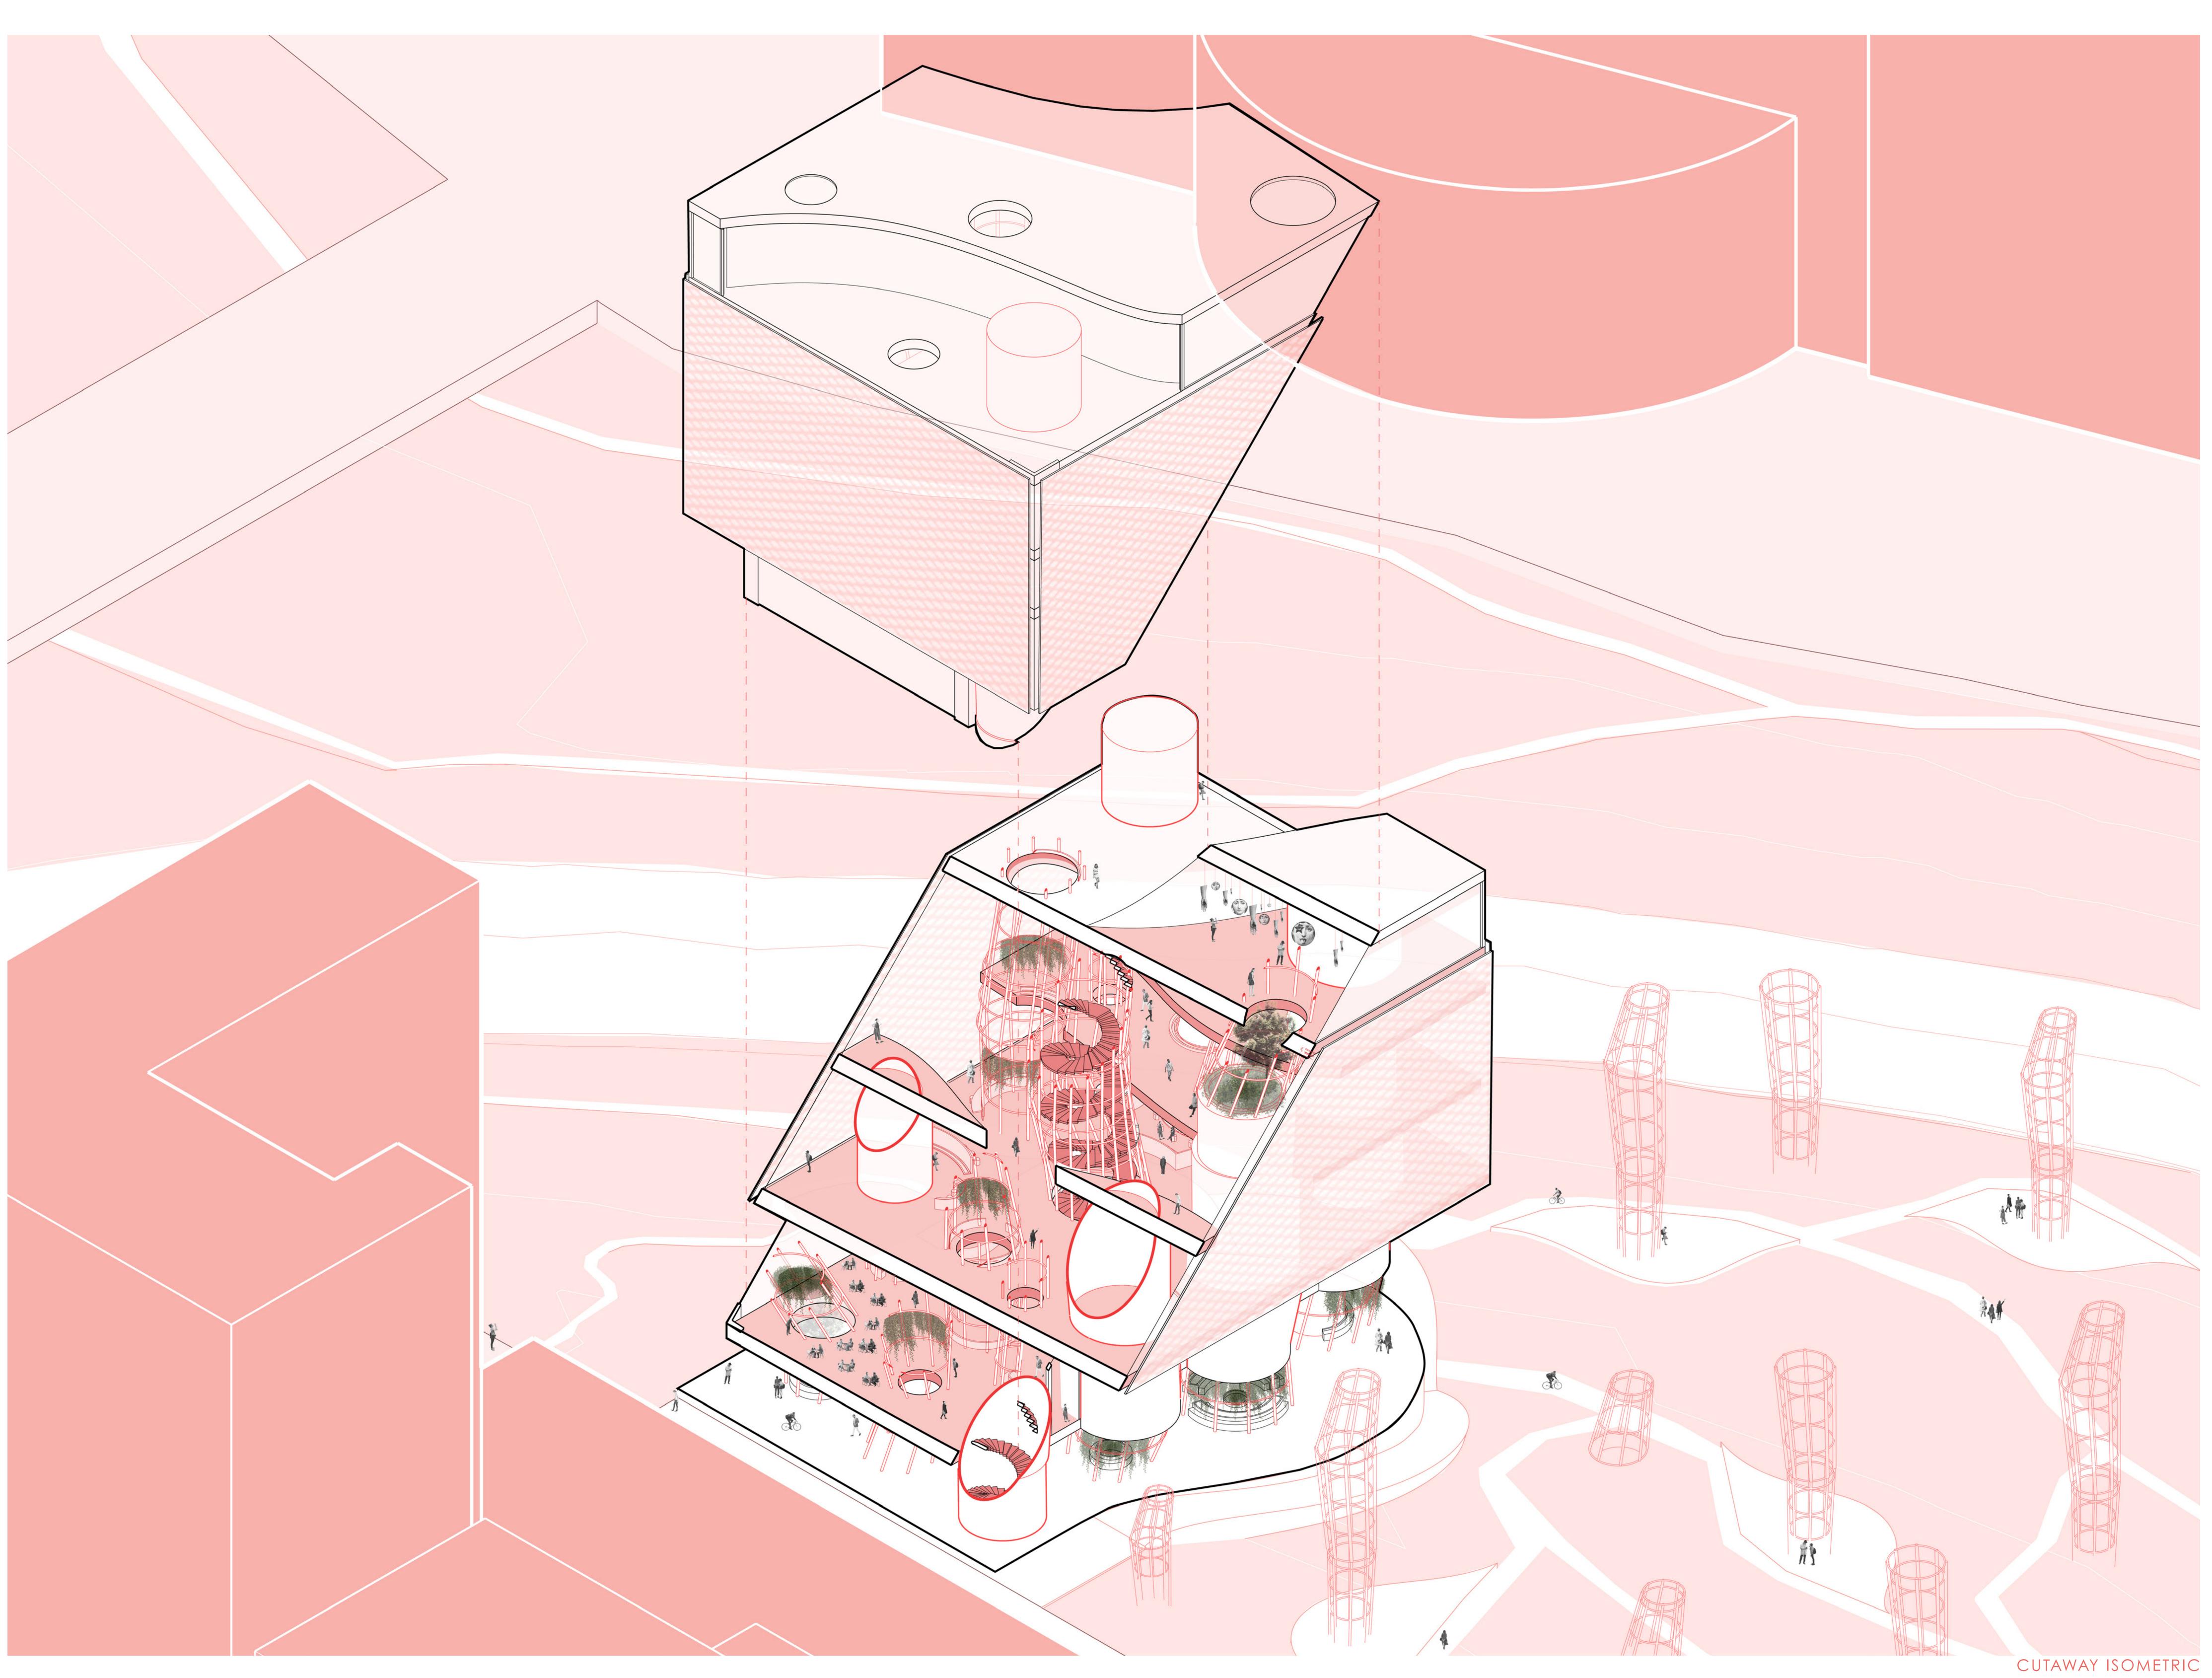

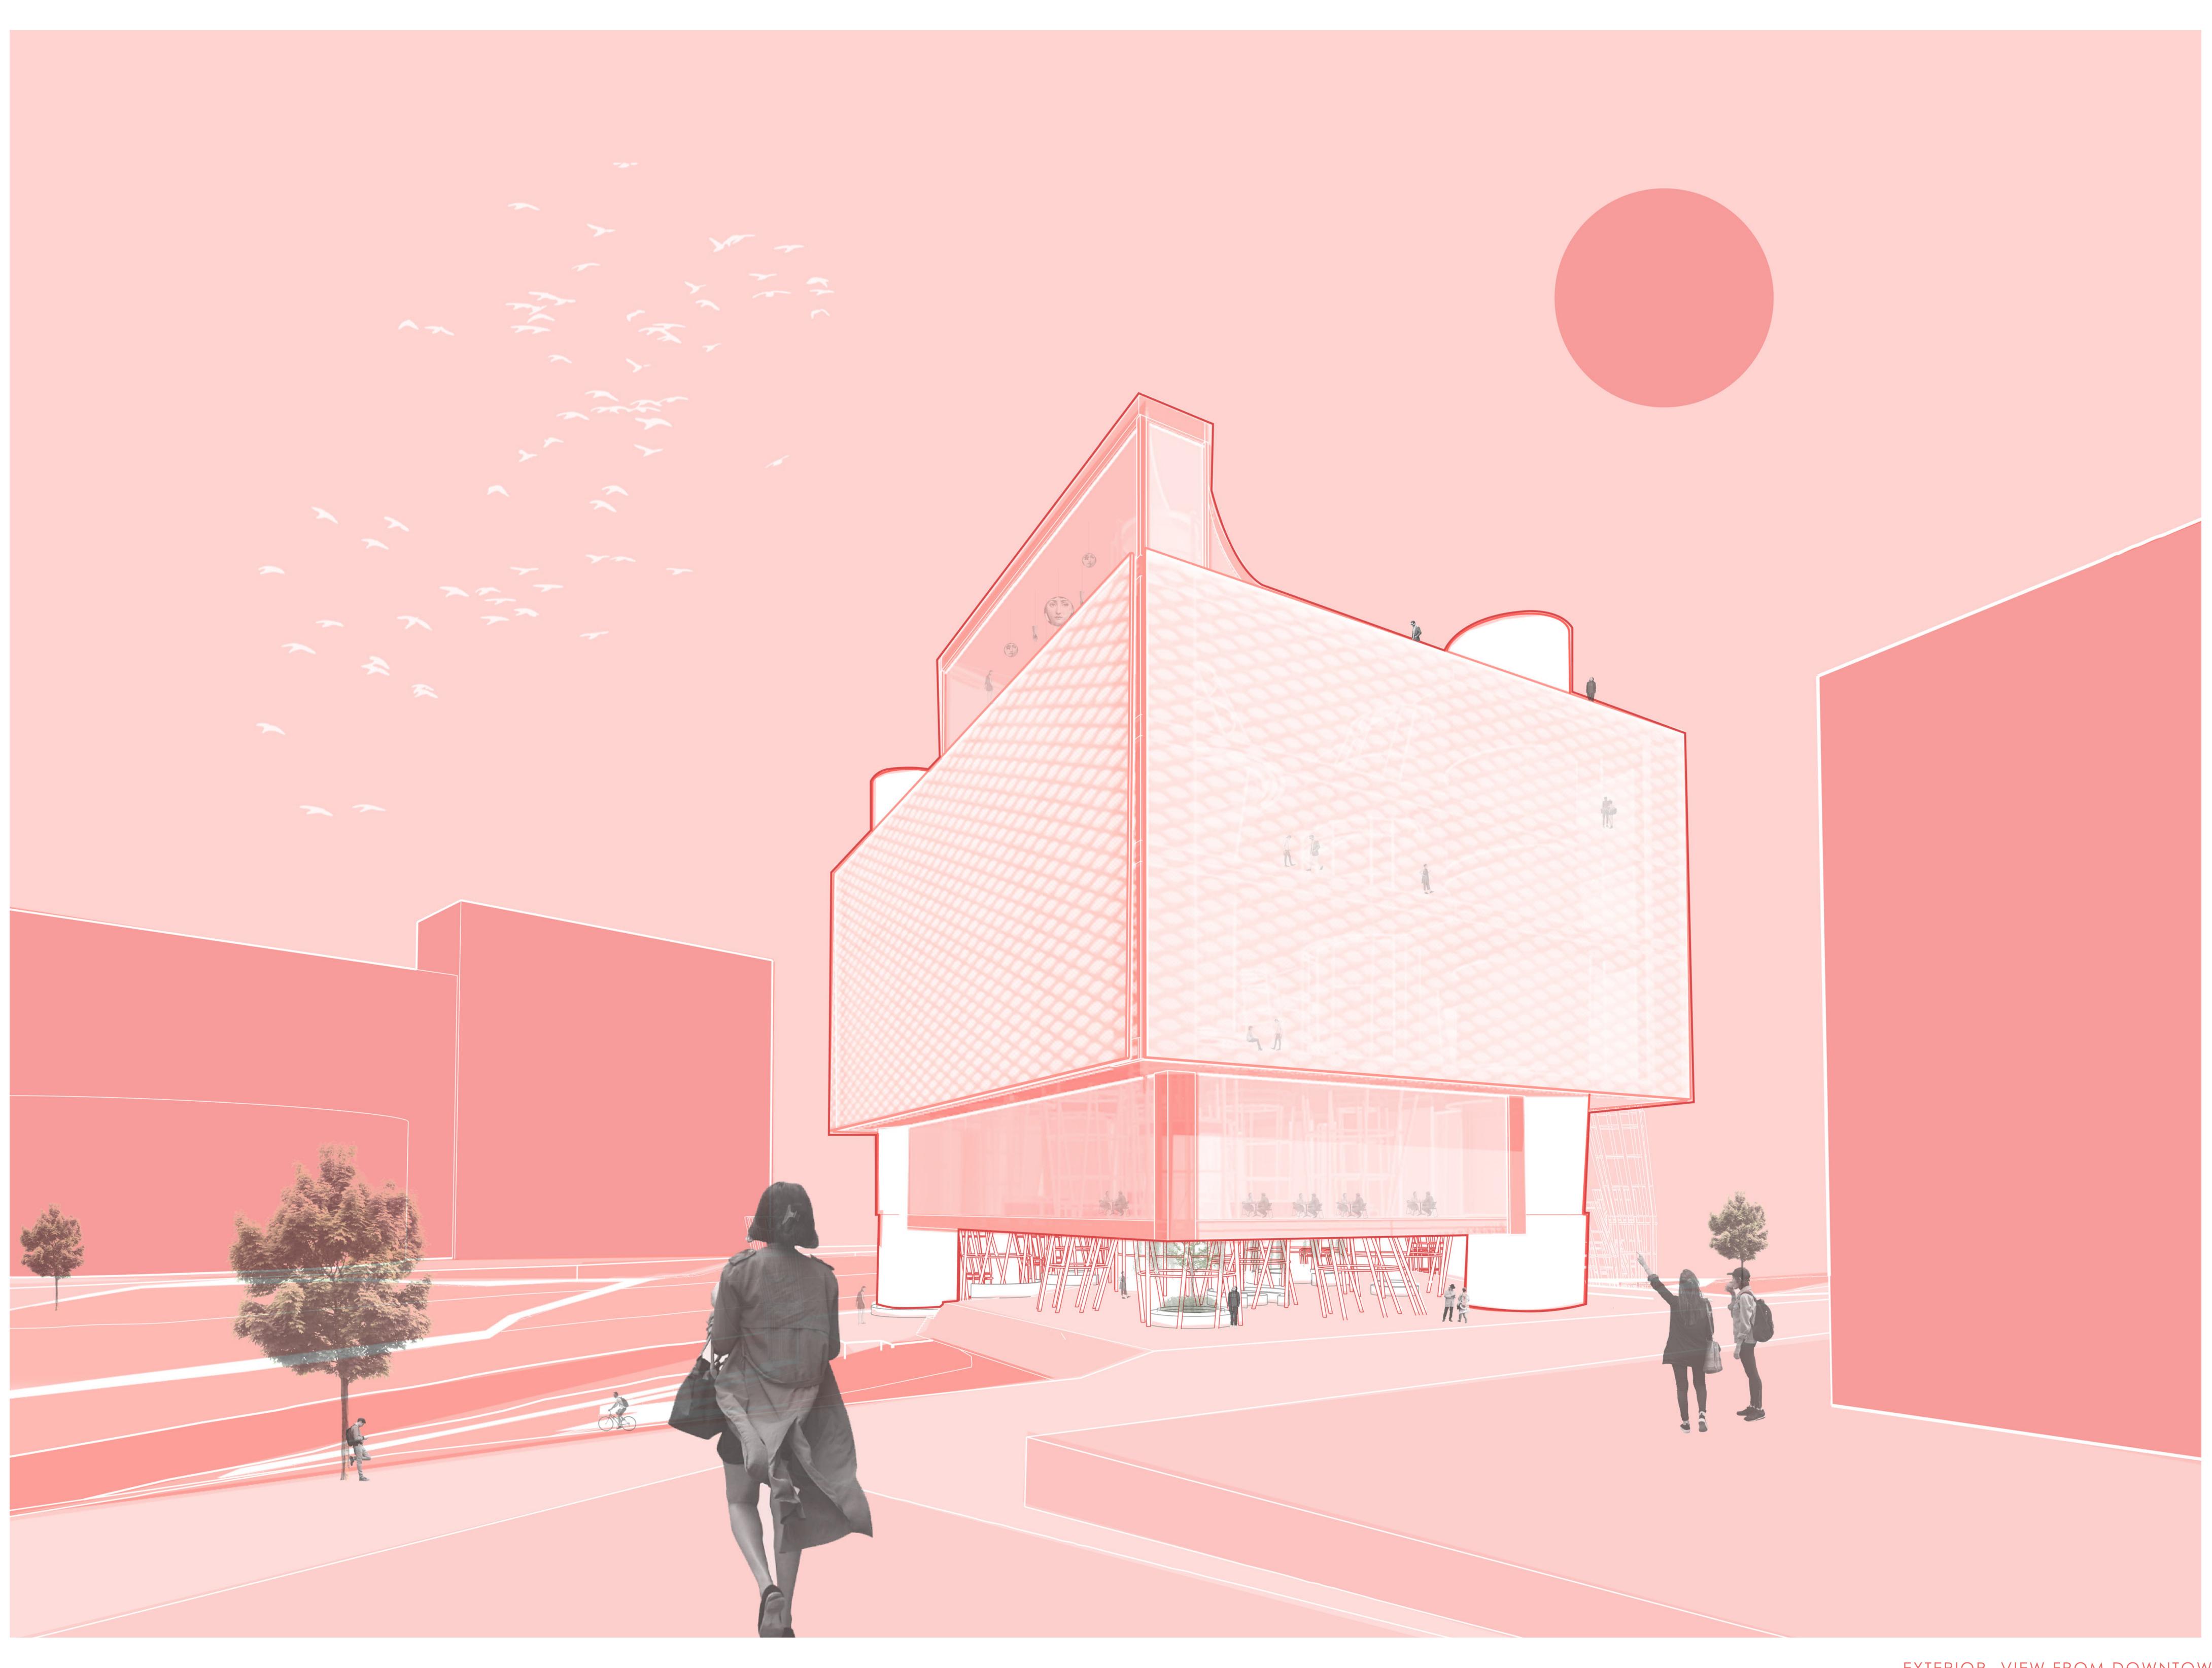

THANK YOU :)